



THIS MAP IS FOR ASSESSMENT PURPOSES. IT IS NOT VALID FOR LEGAL DESCRIPTION OR CONVEYANCE.

THE HORIZONTAL DATUM IS THE NEW HAMPSHIRE STATE PLANE COORDINATE SYSTEM, NAD 83.

PHOTOGRAPHY DATE: APRIL 16, 2015

COMPLETION DATE: SEPTEMBER 30, 2017

PRODUCED IN 2017 BY


**CAI Technologies**  
Precision Mapping. Geospatial Solutions.

11 PLEASANT STREET, LITTLETON, NH 03561  
800.322.4540 - WWW.CAI-TECH.COM

**LEGEND**

AREA SURVEYED ..... Ac  
 AREA CALCULATED ..... AcC  
 RECORD DIMENSION ..... 100'  
 SCALED DIMENSION ..... 100'S  
 MATCH LINE ..... M.L.  
 WATER ..... -W-

BUILDING .....  
 SUBDIVISION LOT NO. .....  
 RIGHT OF WAY/ACCESS .....  
 COMMON OWNERSHIP .....  
 WETLANDS .....  
 OR

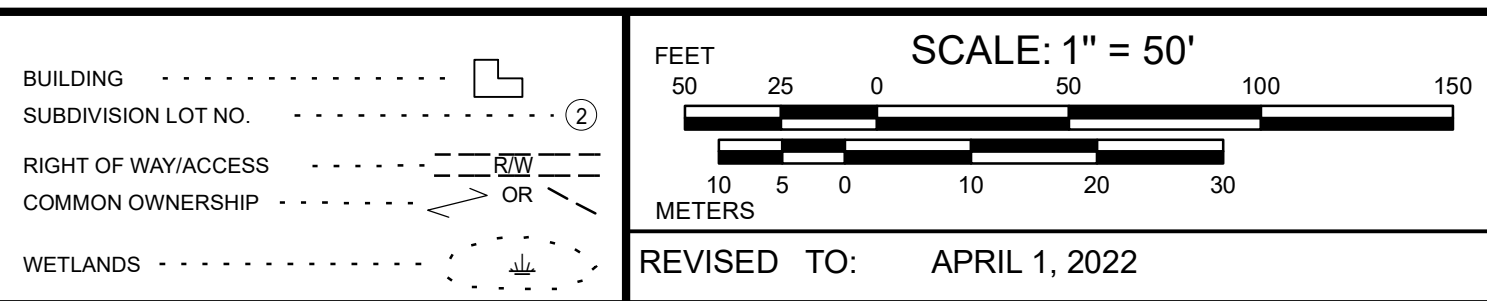

PROPERTY MAPS

**KEENE**

NEW HAMPSHIRE

INDEX DIAGRAM

584	585	586
591	590	589
594	595	

MAP NO. **590**