


KEENE PHASE 2 | MAIN STREET STREETSCAPES

CURRENT RENDERED ROLL PLAN

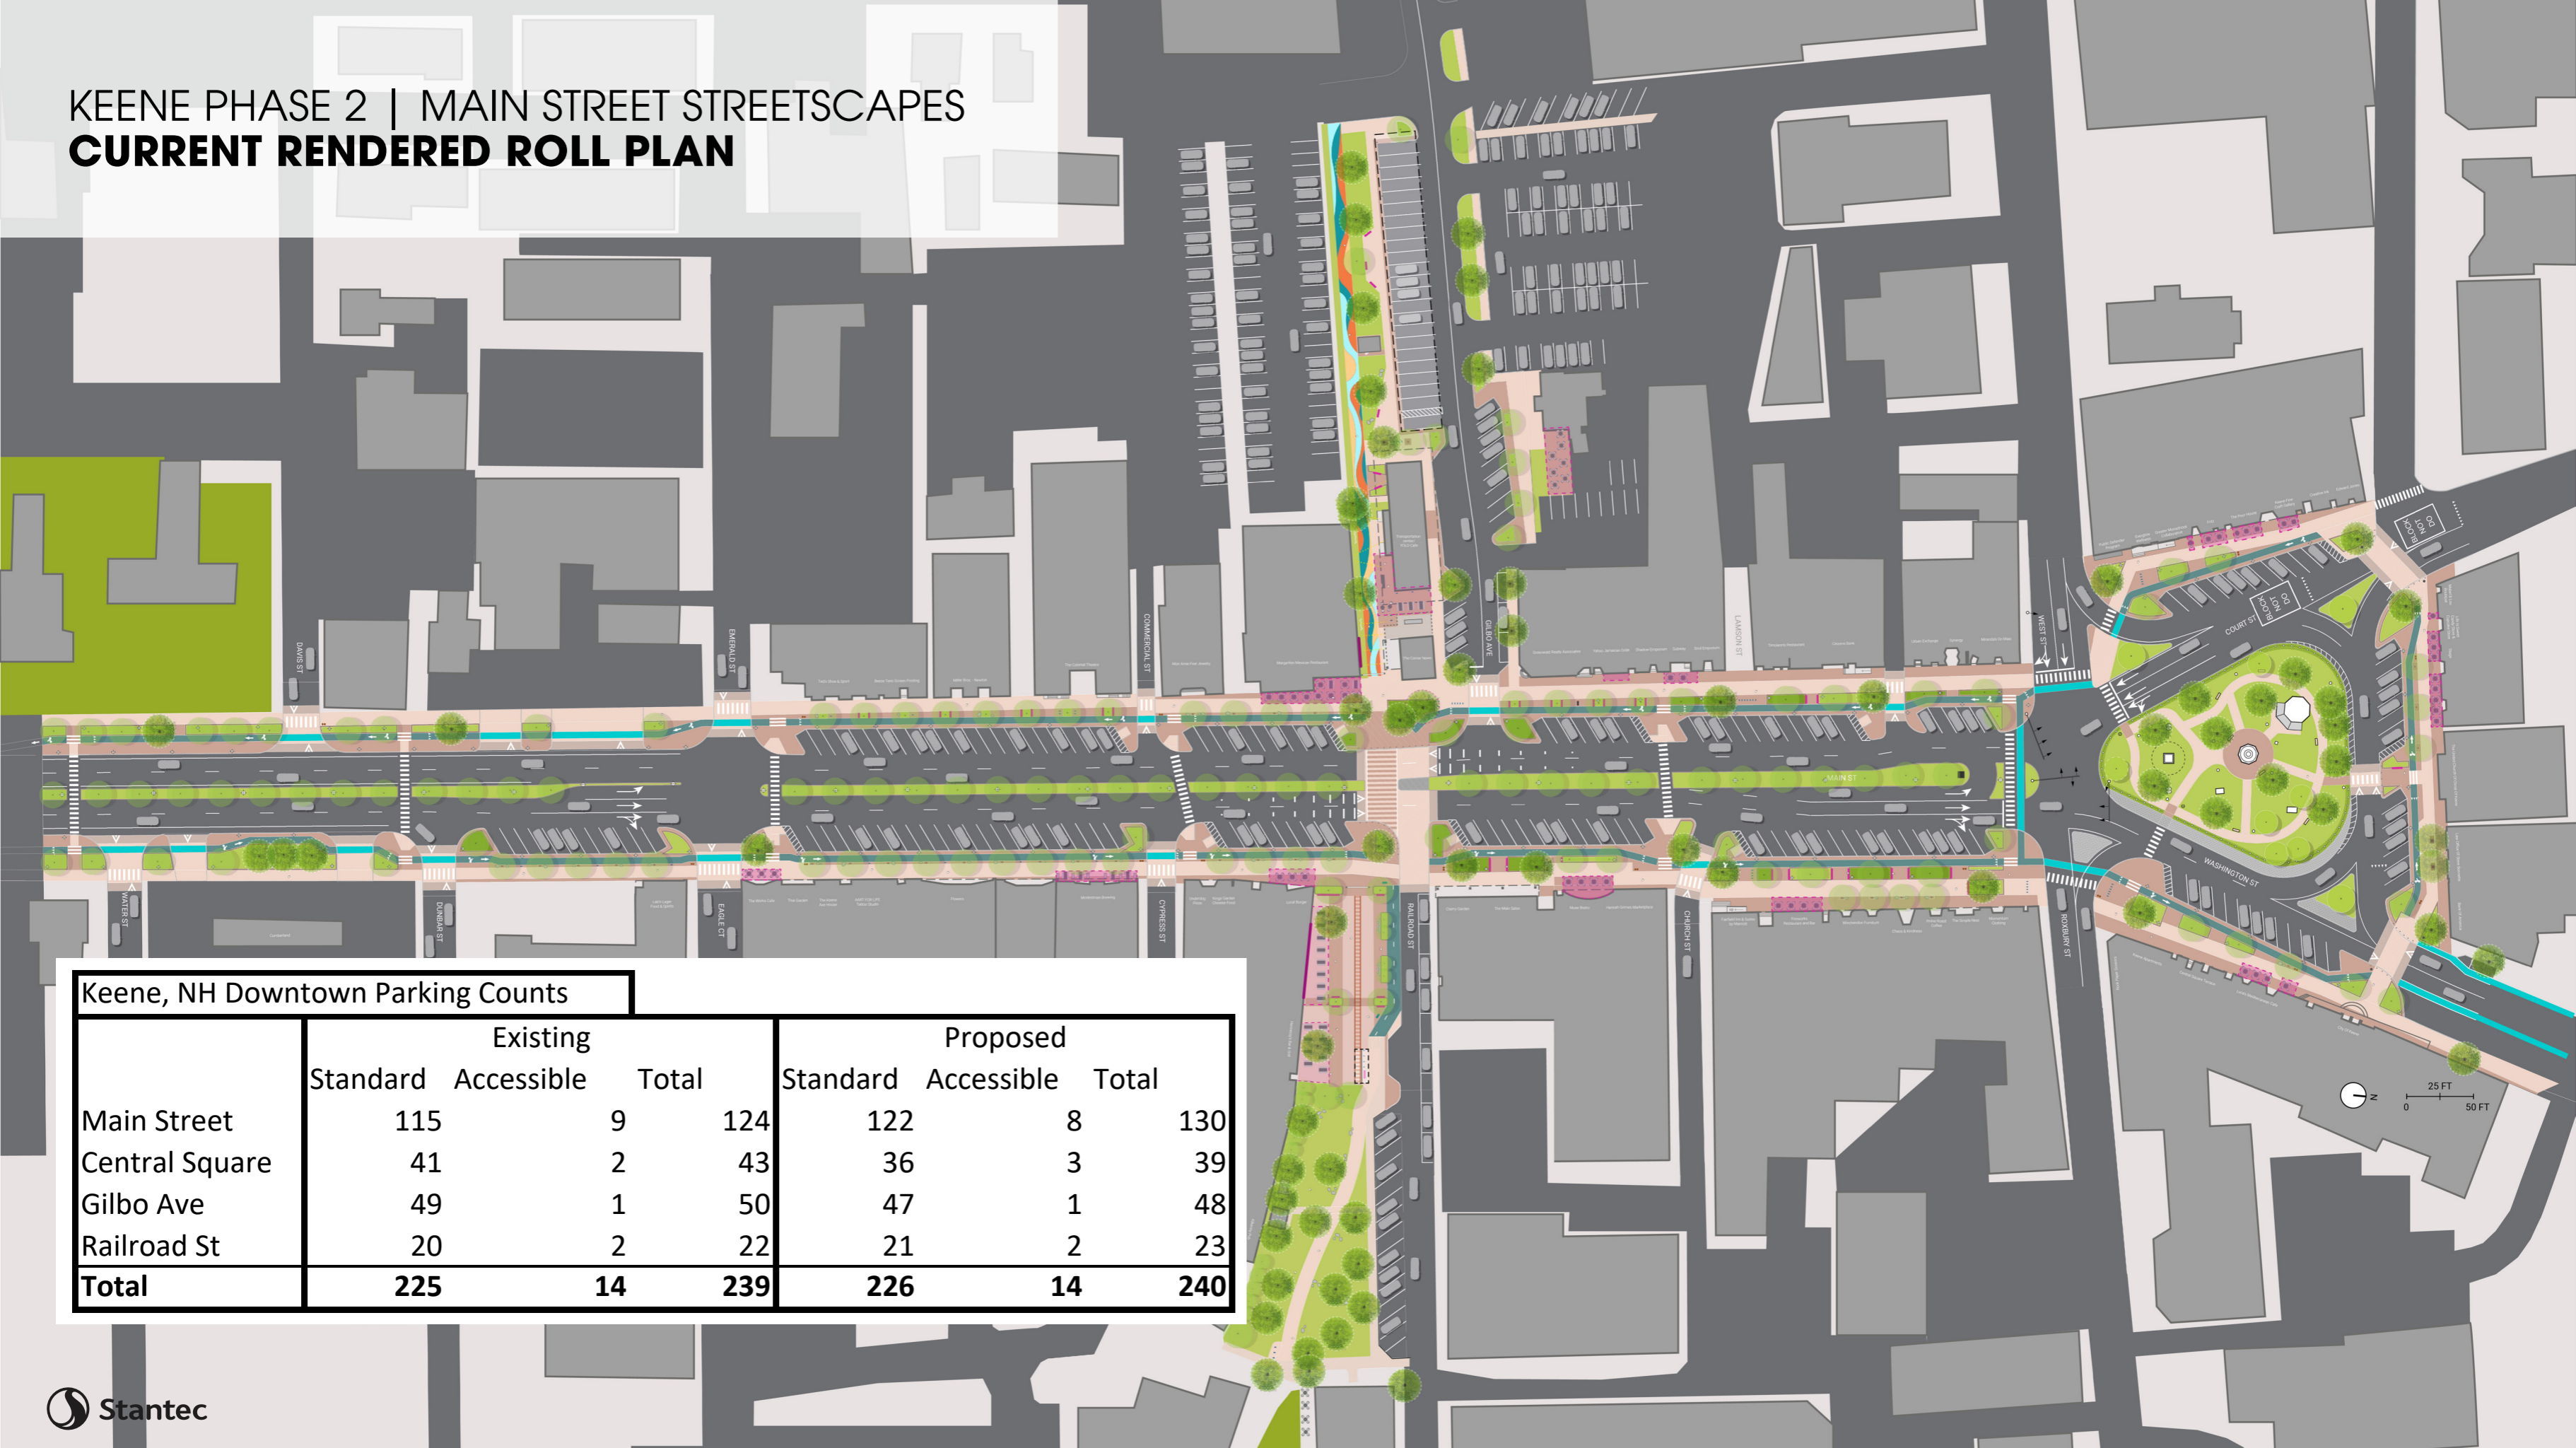


Keene, NH Downtown Parking Counts

	Existing			Proposed		
	Standard	Accessible	Total	Standard	Accessible	Total
Main Street	115	9	124	122	8	130
Central Square	41	2	43	36	3	39
Gilbo Ave	49	1	50	47	1	48
Railroad St	20	2	22	21	2	23
Total	225	14	239	226	14	240

KEENE PHASE 2 | MAIN STREET STREETSCAPES

CURRENT RENDERED ROLL PLAN - TREE COUNT

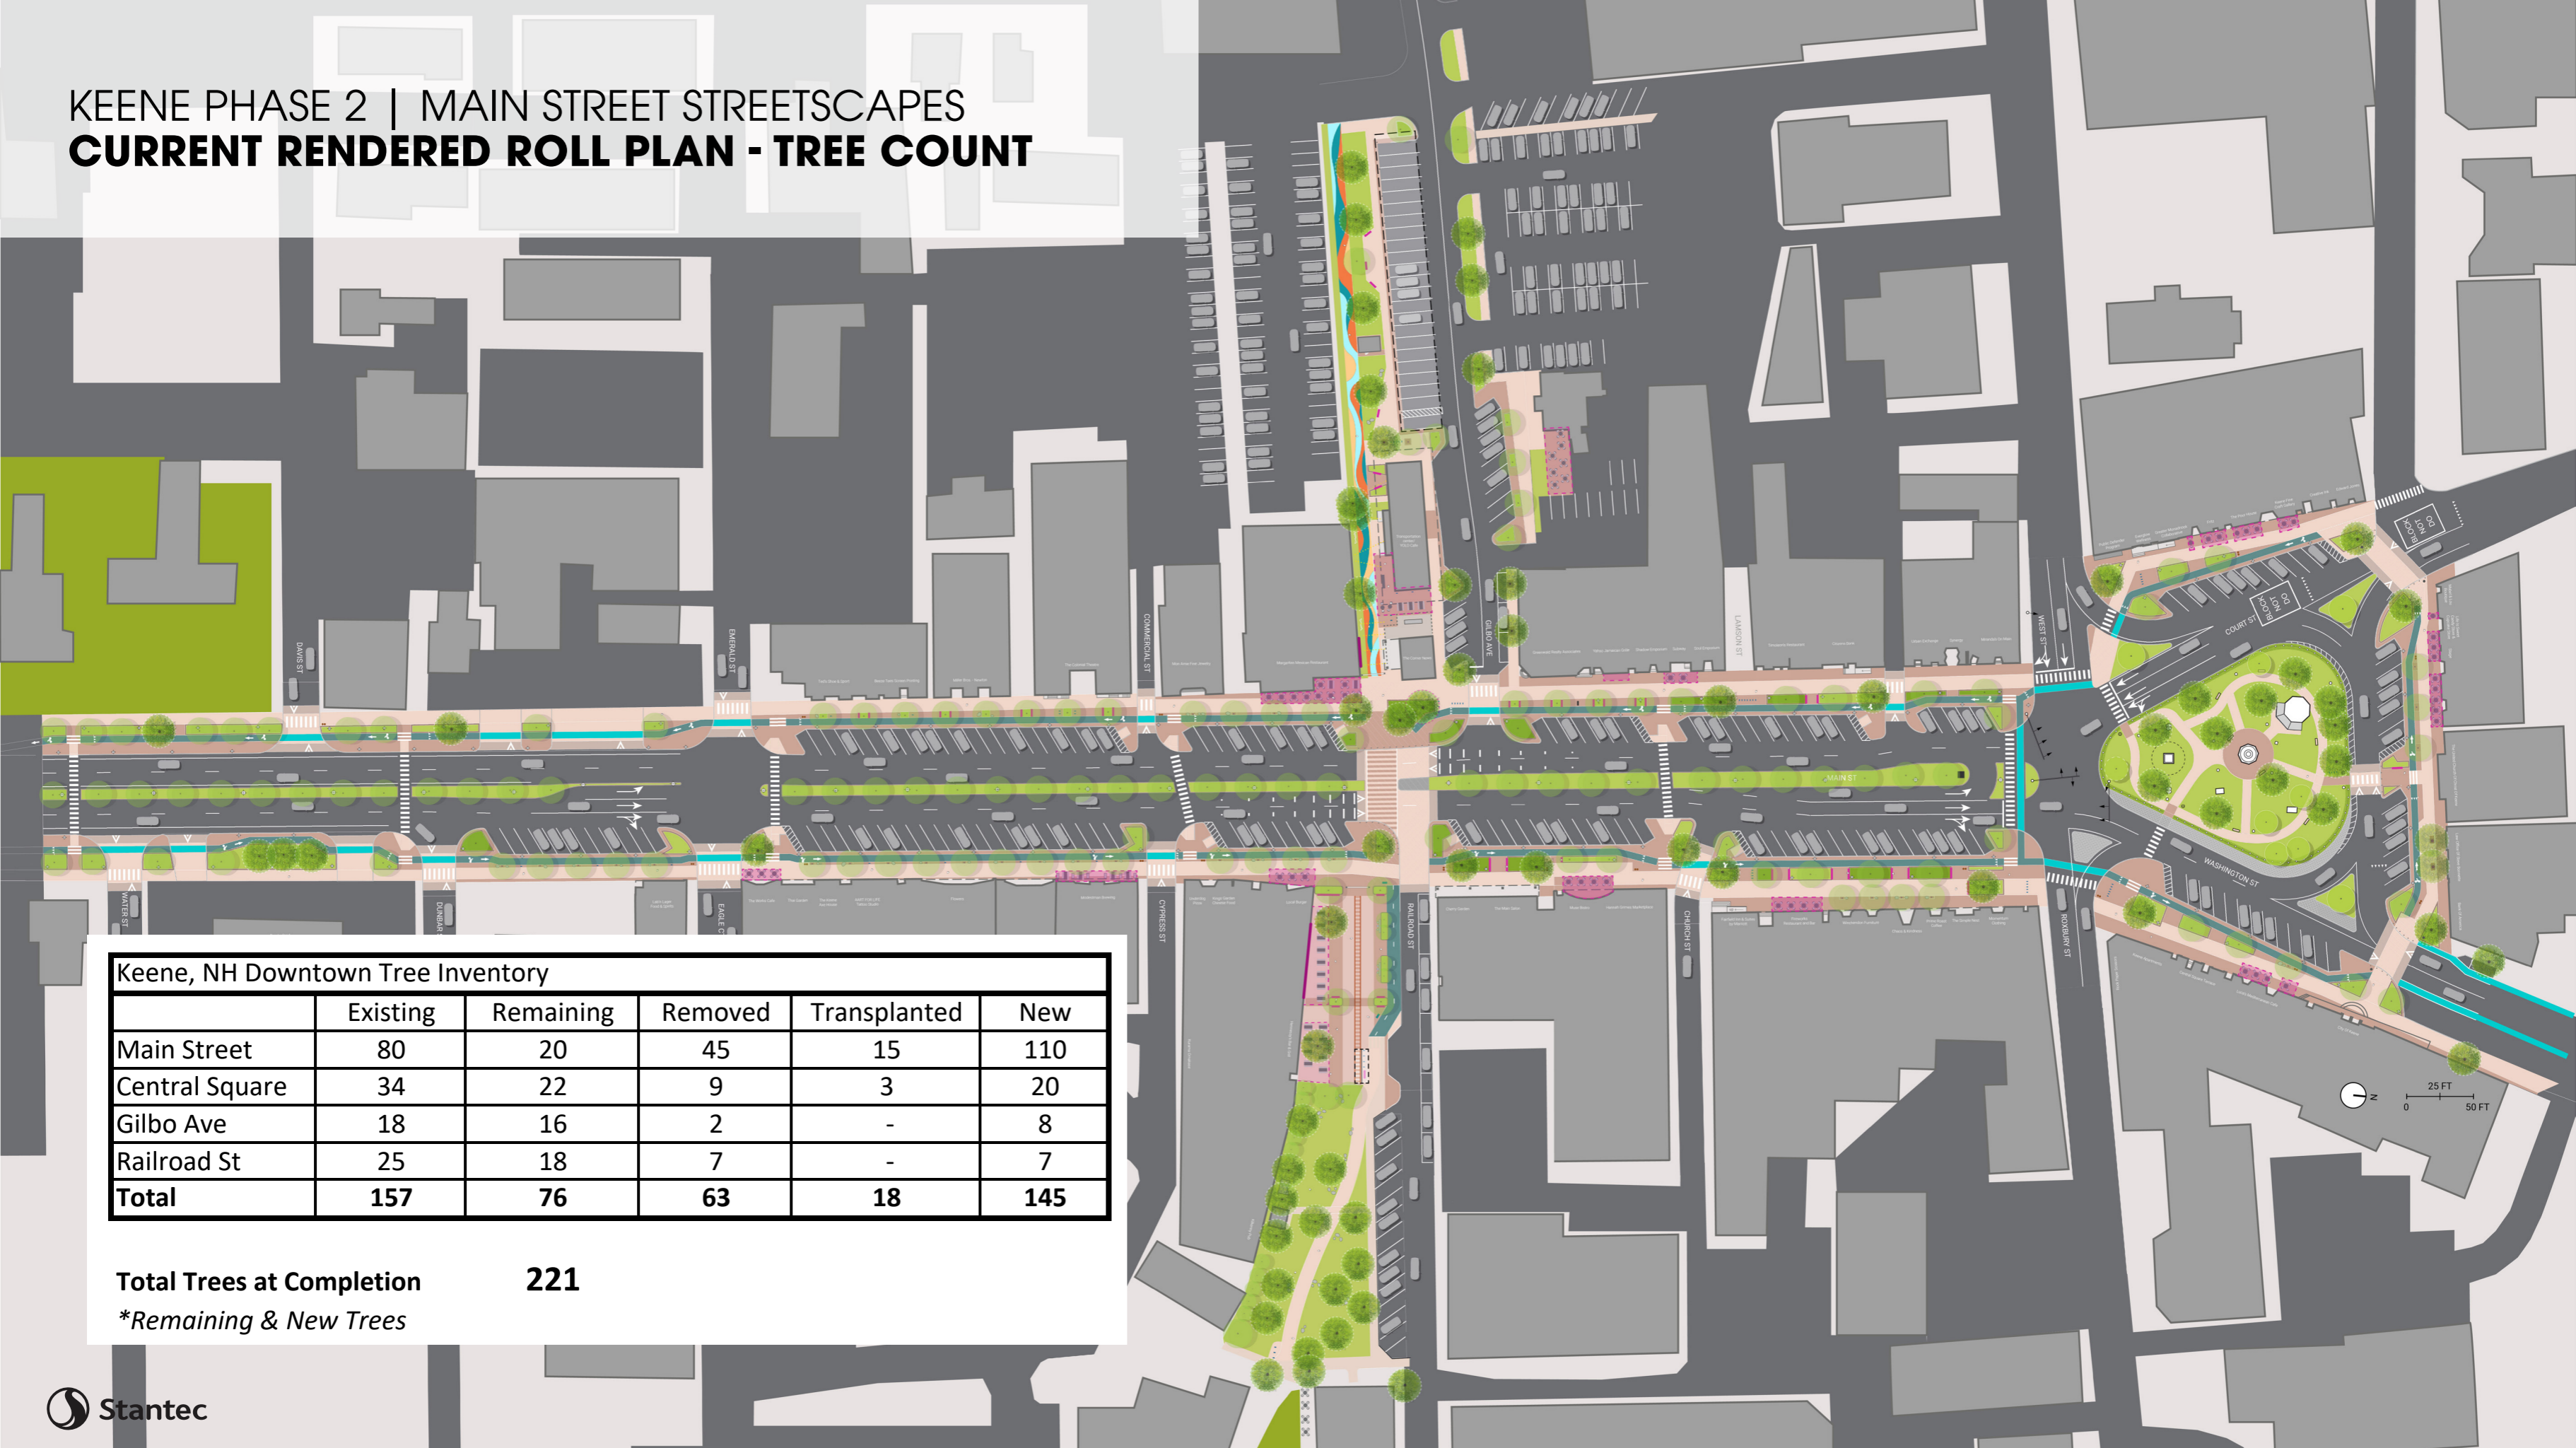

Keene, NH Downtown Tree Inventory					
	Existing	Remaining	Removed	Transplanted	New
Main Street	80	20	45	15	110
Central Square	34	22	9	3	20
Gilbo Ave	18	16	2	-	8
Railroad St	25	18	7	-	7
Total	157	76	63	18	145

Total Trees at Completion 221
**Remaining & New Trees*