



LEGEND

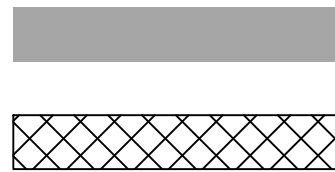

PHASE 1 CONSTRUCTION WORK LIMITS
PHASE 1 ROADWAY CONSTRUCTION WORK LIMITS

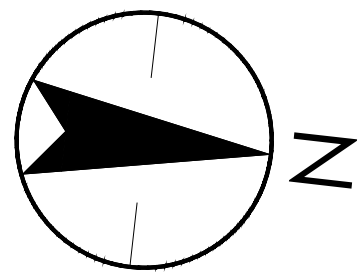

Stantec Consulting Services Inc.
5 Dartmouth Drive Suite 200
Auburn NH 03032-3984
Tel: (603) 669-8672
www.stantec.com

Copyright Reserved
The Contractor shall verify and be responsible for all dimensions. DO NOT scale the drawing
- any errors or omissions shall be reported to Stantec without delay.
The Copyrights to all designs and drawings are the property of Stantec. Reproduction or
use for any purpose other than that authorized by Stantec is forbidden.

Consultant

Notes

Revision	By	Appd	YYYY-MM-DD
----------	----	------	------------

Issued	By	Appd	YYYY-MM-DD
--------	----	------	------------

File Name: 30806_PHASE_PLAN	TJG	TJG	DEM	2025-09-16
	Dwn.	Dsgn.	Chkd.	YYYY-MM-DD

Permit/Seal

Client/Project Logo

Client/Project
CITY OF KEENE

KEENE DOWNTOWN IMPROVEMENTS

KEENE, NEW HAMPSHIRE

Title
CONSTRUCTION PHASING PLAN
(SHEET 01 OF 02)

Project No.
179450974

Revision
-

Sheet
208 of 267


Scale
1" = 40'

Drawing No.




0 40' 80'


- NOTES:
1. PHASE 1 TOTAL AREA OF DISTURBANCE = 183,875 SF (4.22 AC)
2. PHASE 1 MUST BE STABILIZED PRIOR TO STARTING PHASE 2
OR ANY SUCCESSIVE PHASE.

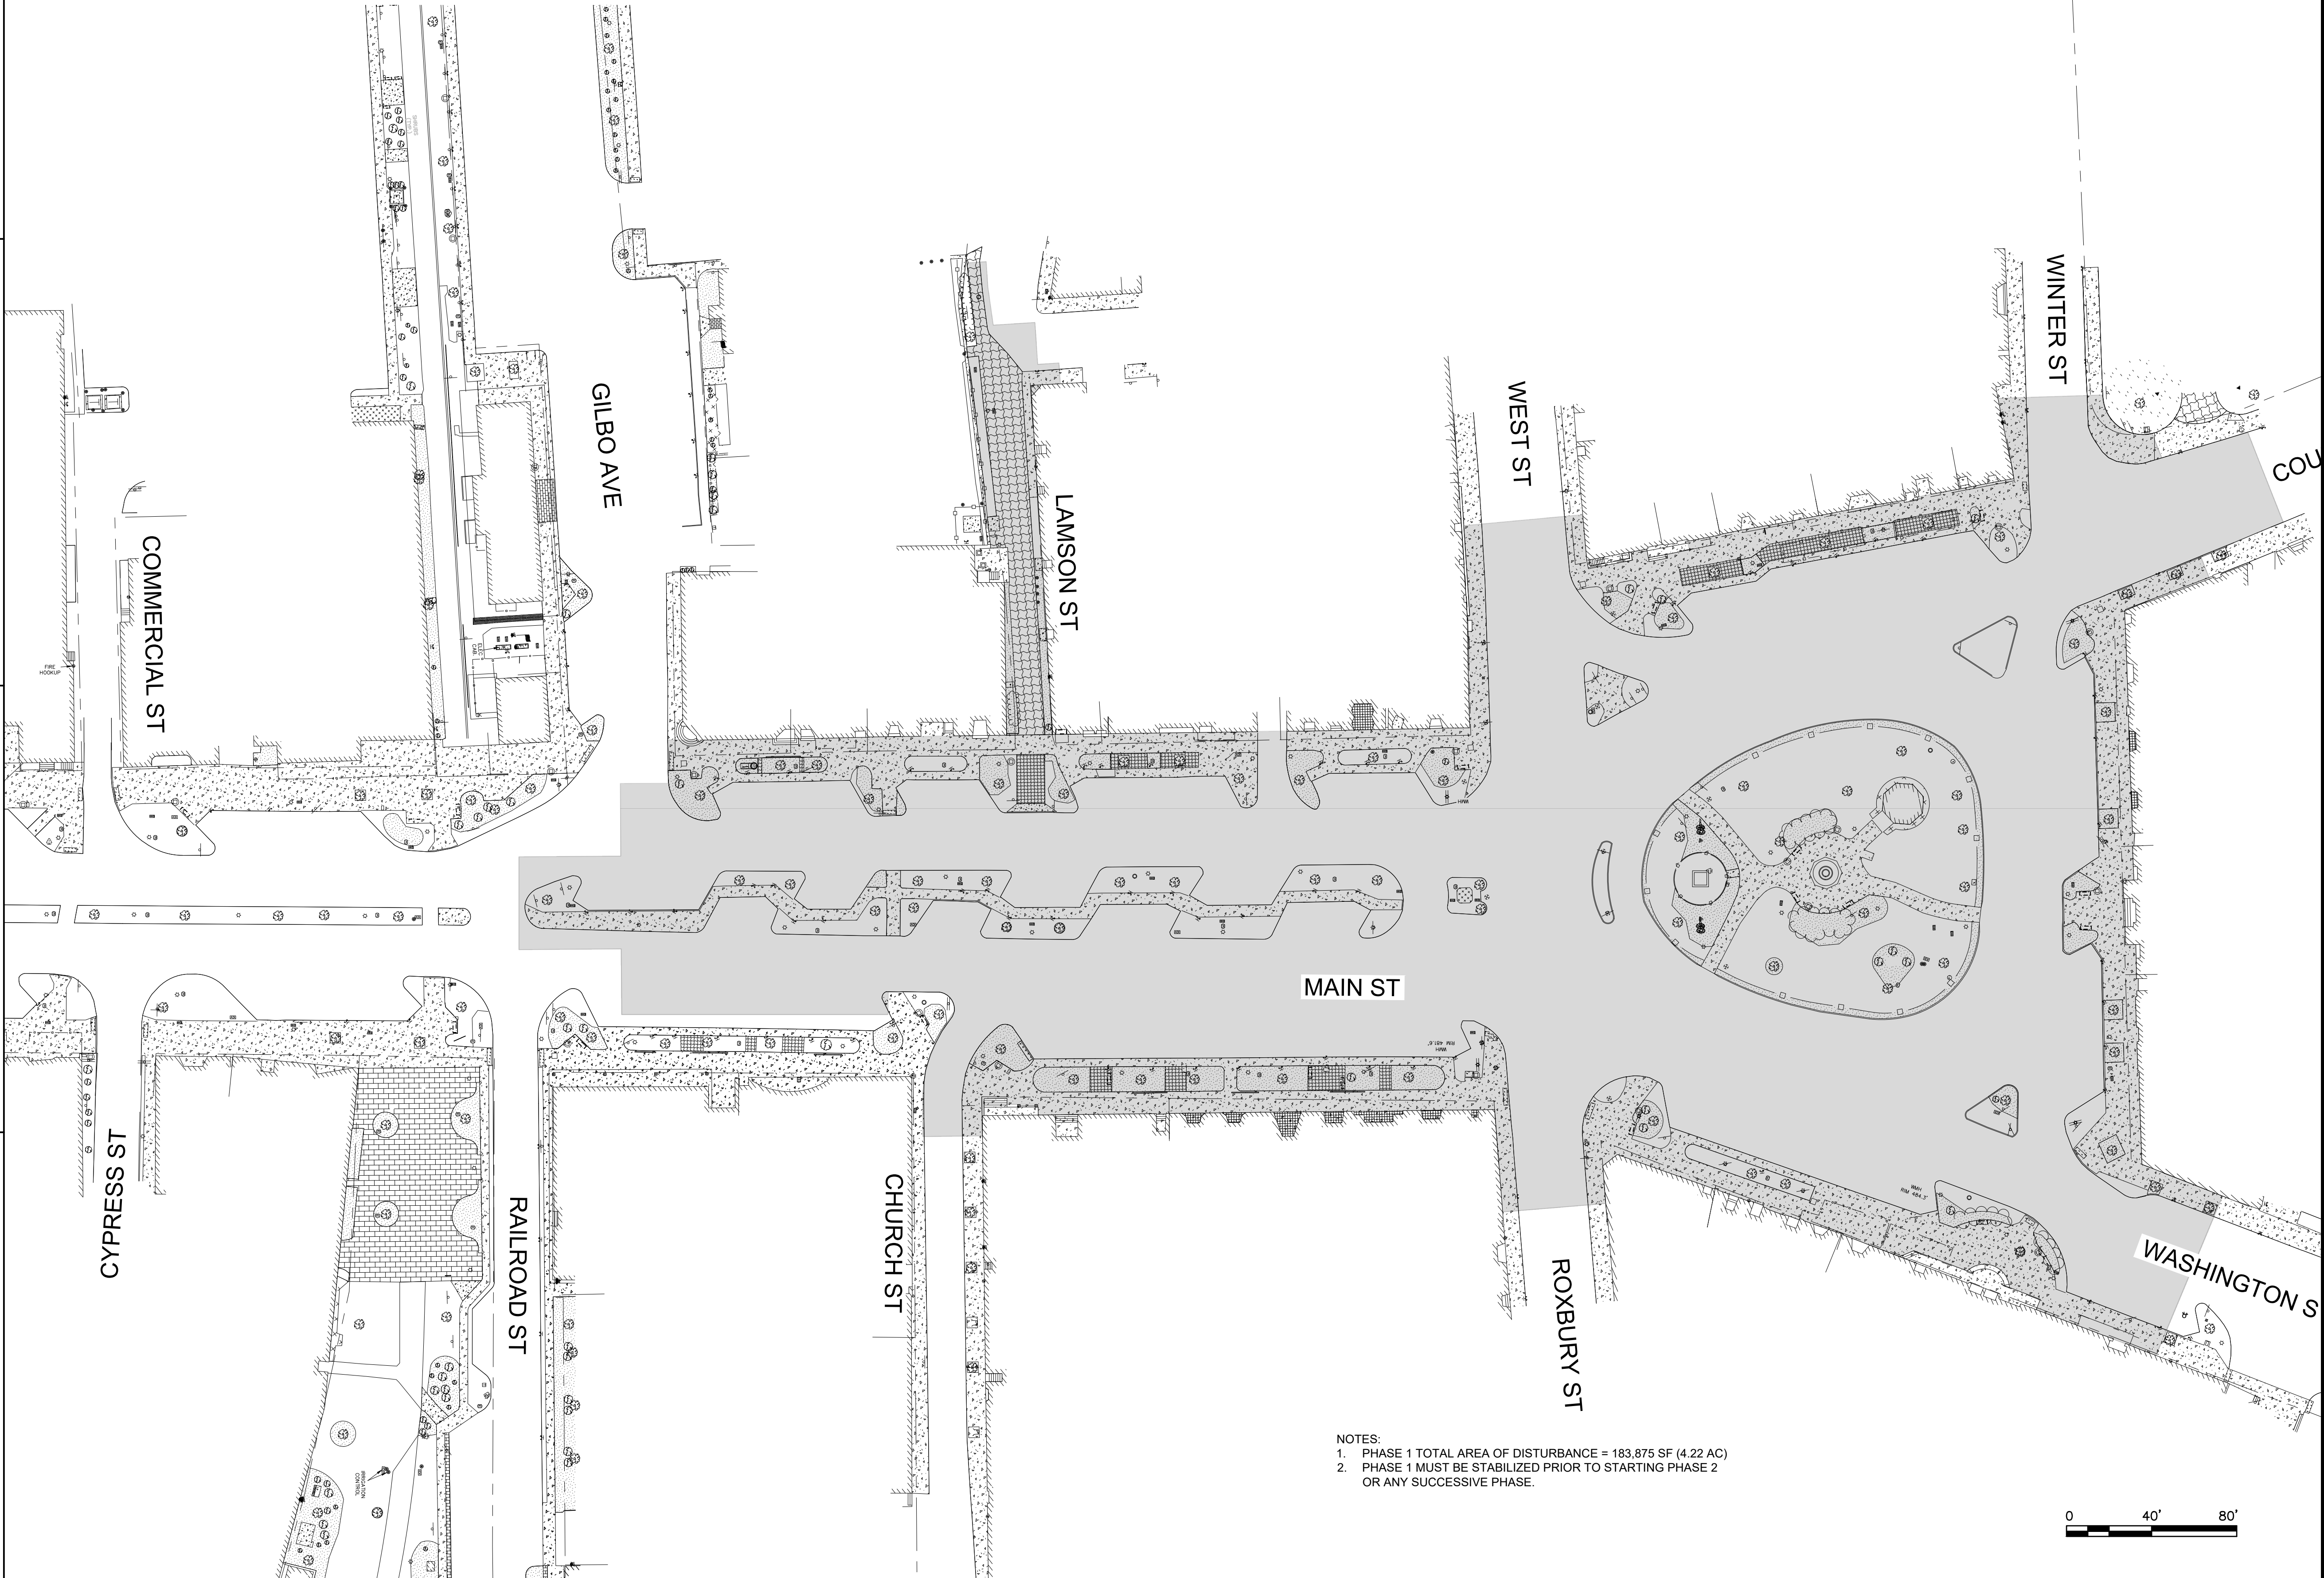

LEGEND

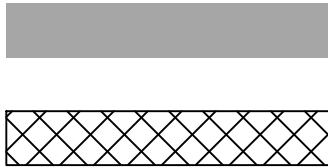

PHASE 2 CONSTRUCTION WORK LIMITS
PHASE 2 ROADWAY CONSTRUCTION WORK LIMITS

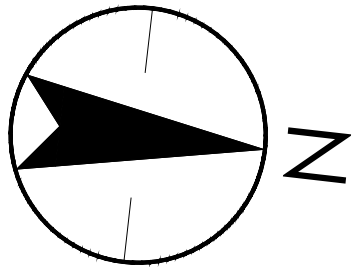

Stantec Consulting Services Inc.
5 Dartmouth Drive Suite 200
Auburn NH 03032-3984
Tel: (603) 669-8672
www.stantec.com

Copyright Reserved

The Contractor shall verify and be responsible for all dimensions. DO NOT scale the drawing.
- any errors or omissions shall be reported to Stantec without delay.
The Copyrights to all designs and drawings are the property of Stantec. Reproduction or use for any purpose other than that authorized by Stantec is forbidden.

Consultant

Notes

Revision	By	Appd	YYYY-MM-DD
----------	----	------	------------

Issued	By	Appd	YYYY-MM-DD
--------	----	------	------------

File Name: 30806_PHASE_PLAN	TJG	TJG	DEM	2025-09-16
	Dwn.	Dsgn.	Chkd.	YYYY-MM-DD

Permit/Seal

Client/Project Logo

Client/Project
CITY OF KEENE

KEENE DOWNTOWN IMPROVEMENTS

KEENE, NEW HAMPSHIRE

Title
CONSTRUCTION PHASING PLAN
(SHEET 02 OF 02)

Project No.	179450974	Scale	1" = 50'
-------------	-----------	-------	----------

Revision	Sheet	Drawing No.
-	221 of 267	



NOTES:

1. TOTAL PHASE 2 DISTURBANCE AREA = 201,347 SF (4.62 AC)
2. PHASE 2 MUST BE STABILIZED PRIOR TO STARTING ANY SUCCESSIVE PHASE.

