





PLANS PREPARED BY:

STANTEC CONSULTING SERVICES, INC.
5 DARTMOUTH DR, SUITE 200, AUBURN, NH 03032
TEL (603) 669-8672 FAX (603) 669-7636

STAMP:

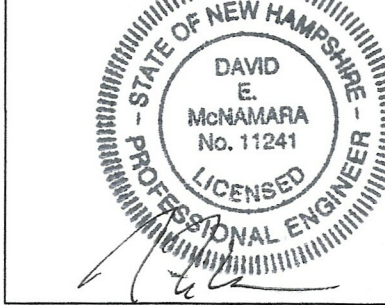

PROJECT LOCATION

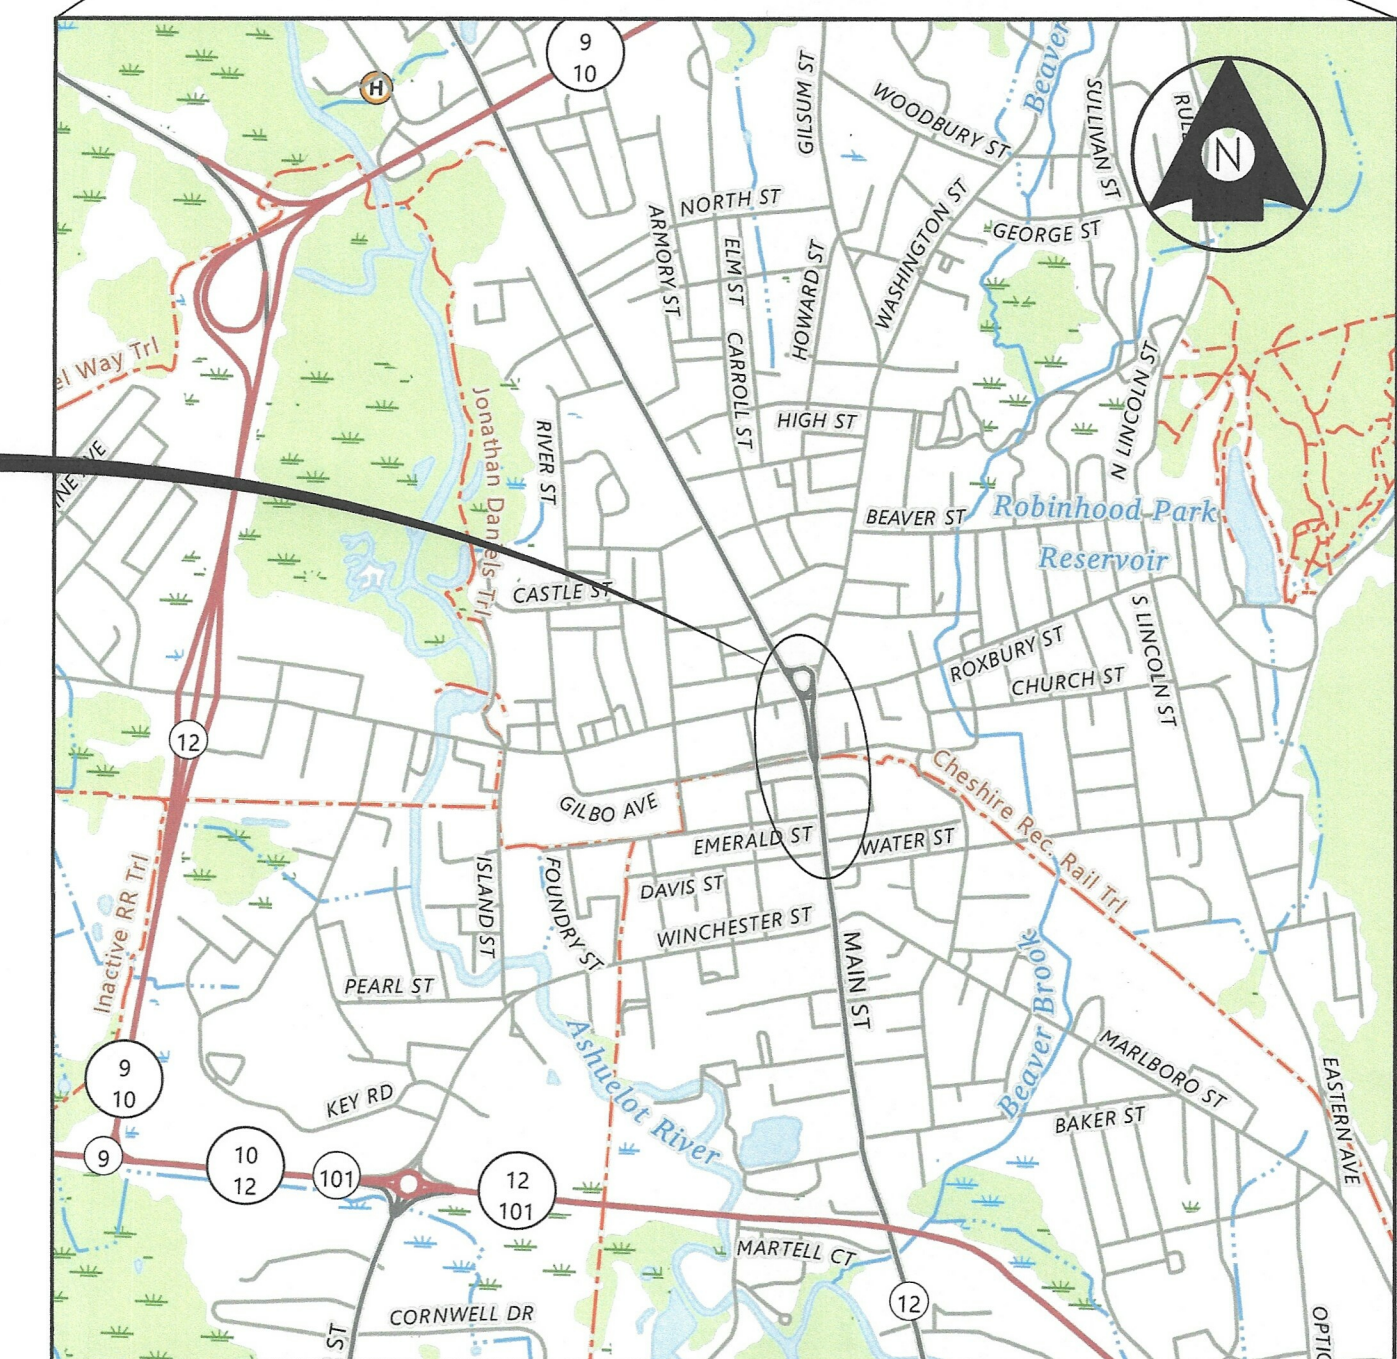

VICINITY MAP
SCALE: 1" = 1,000'

DEPARTMENT OF PUBLIC WORKS
CITY OF KEENE, NH
COUNTY OF CHESHIRE

DOWNTOWN INFRASTRUCTURE IMPROVEMENT & RECONSTRUCTION PROJECT

OCTOBER 2025

NOTE:


This file is an excerpt of the full set of bid plans. It is intended to provide the viewer with a general overview of major project features.

For the full set of plans, please see:
<https://www.publicpurchase.com/gems/keene.nh/bid/bidView?bidId=206542>

STANTEC PROJECT NUMBER: 179450974

LEGEND

- PROPERTY LINE
- LIMIT OF WORK
- GRANITE SEATWALL
- STANDARD BENCH
- LIGHT POST
- TRASH AND RECYCLE
- STONE BLOCKS
- BIKE RACKS
- MOVABLE BIKE RACKS
- PARKING PAY STATION
- STAMPED CONC TYPE 1 & 4, TYP.
- STAMPED CONC TYPE 2 & 5, TYP.
- STAMPED CONC TYPE 3, TYP.
- STAMPED CONC TYPE 6, TYP.
- STAMPED CONC BANDING TYPE 1 & 2, TYP.
- STAMPED CONC BANDING TYPE 3 & 4, TYP.
- STANDARD CONCRETE
- EXPOSED AGGREGATE
- EXPANSION JOINT
- STONE DUST PAVING
- LANDSCAPED AREA, REFER TO PLANTING PLAN
- PROPOSED TREE
- EXIST TREES TO REMAIN AND BE PROTECTED
- 6" PLANTER CURB
- CATENARY POLE

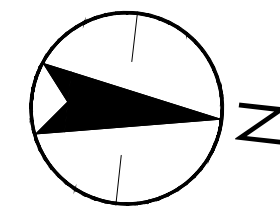

Stantec Consulting Services Inc.
5 Dartmouth Drive Suite 200
Auburn NH 03032-3984
Tel: (603) 669-8672
www.stantec.com

Copyright Reserved

The Contractor shall verify and be responsible for all dimensions. DO NOT scale the drawing.
- any errors or omissions shall be reported to Stantec without delay.
The Copyrights to all designs and drawings are the property of Stantec. Reproduction or use for any purpose other than that authorized by Stantec is forbidden.

Consultant

Notes

Revision	By	Appd	YYYY-MM-DD
Issued	By	Appd	YYYY-MM-DD
File Name: 30806_LA MATERIALS	IL	NH	BN
	Dwn.	Dsgn.	Chkd.
Permit/Seal			

Client/Project Logo

Client/Project
CITY OF KEENE

KEENE DOWNTOWN IMPROVEMENTS

KEENE, NEW HAMPSHIRE

Title
LANDSCAPE MATERIALS
PLAN (SHEET 01 OF 06)

Project No.
179450974

Scale
1"=20'

Revision
0

Sheet
136 of 271

Drawing No.

LND-07


D

C

B

A

MATCH TO SHEET 137

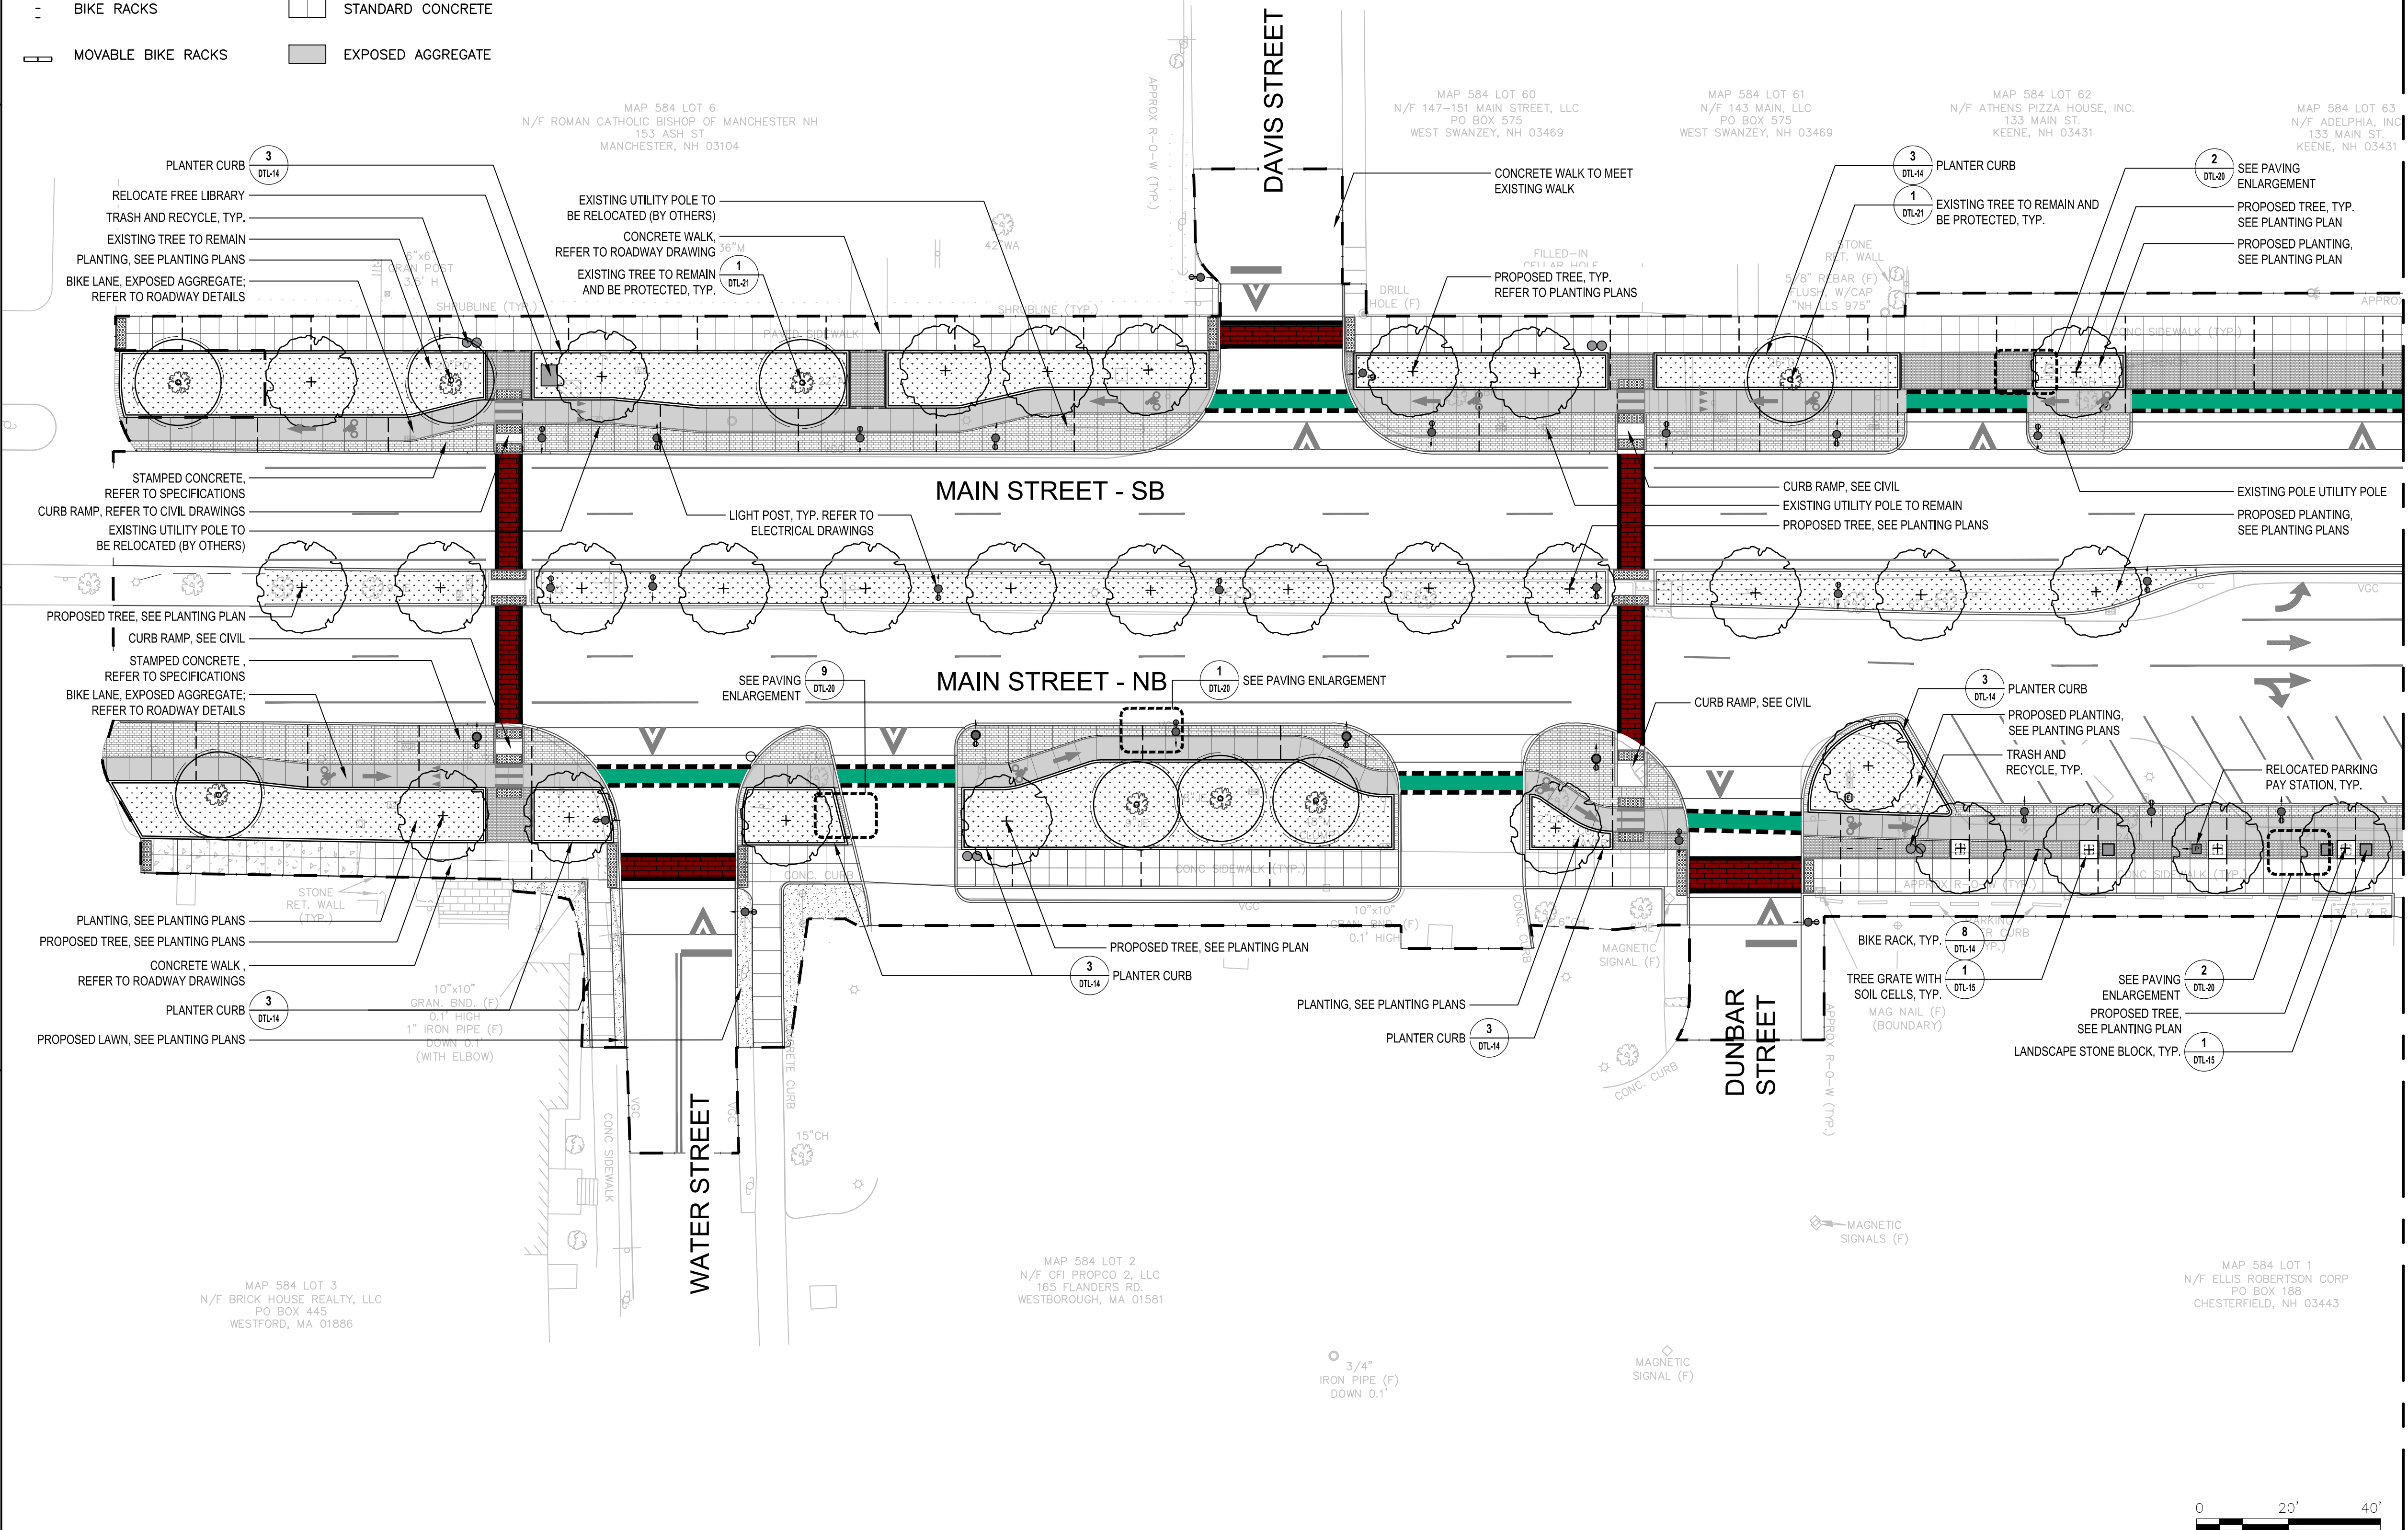



The Contractor shall verify and be responsible for all dimensions. DO NOT scale the drawing - any errors or omissions shall be reported to Stantec without delay.
The Copyrights to all designs and drawings are the property of Stantec. Reproduction or use for any purpose other than that authorized by Stantec is forbidden.

Consultant

Notes

Revision		By	Appd	YYYY-MM-DD
Issued		By	Appd	YYYY-MM-DD
File Name: 50806_LA MATERIALS	IL Dwn.	NH Dgn.	BN Chkd.	-- YYYY-MM-DD

Permit/Seal

Client/Project Logo

Client/Project
CITY OF KEENE

KEENE DOWNTOWN IMPROVEMENTS

KEENE, NEW HAMPSHIRE

Title

LANDSCAPE MATERIALS
PLAN (SHEET 02 OF 06)

Project No.
179450974


Revision 0 Sheet 137 of 271



Scale
1"=20'

Drawing No.

IND

LND-08

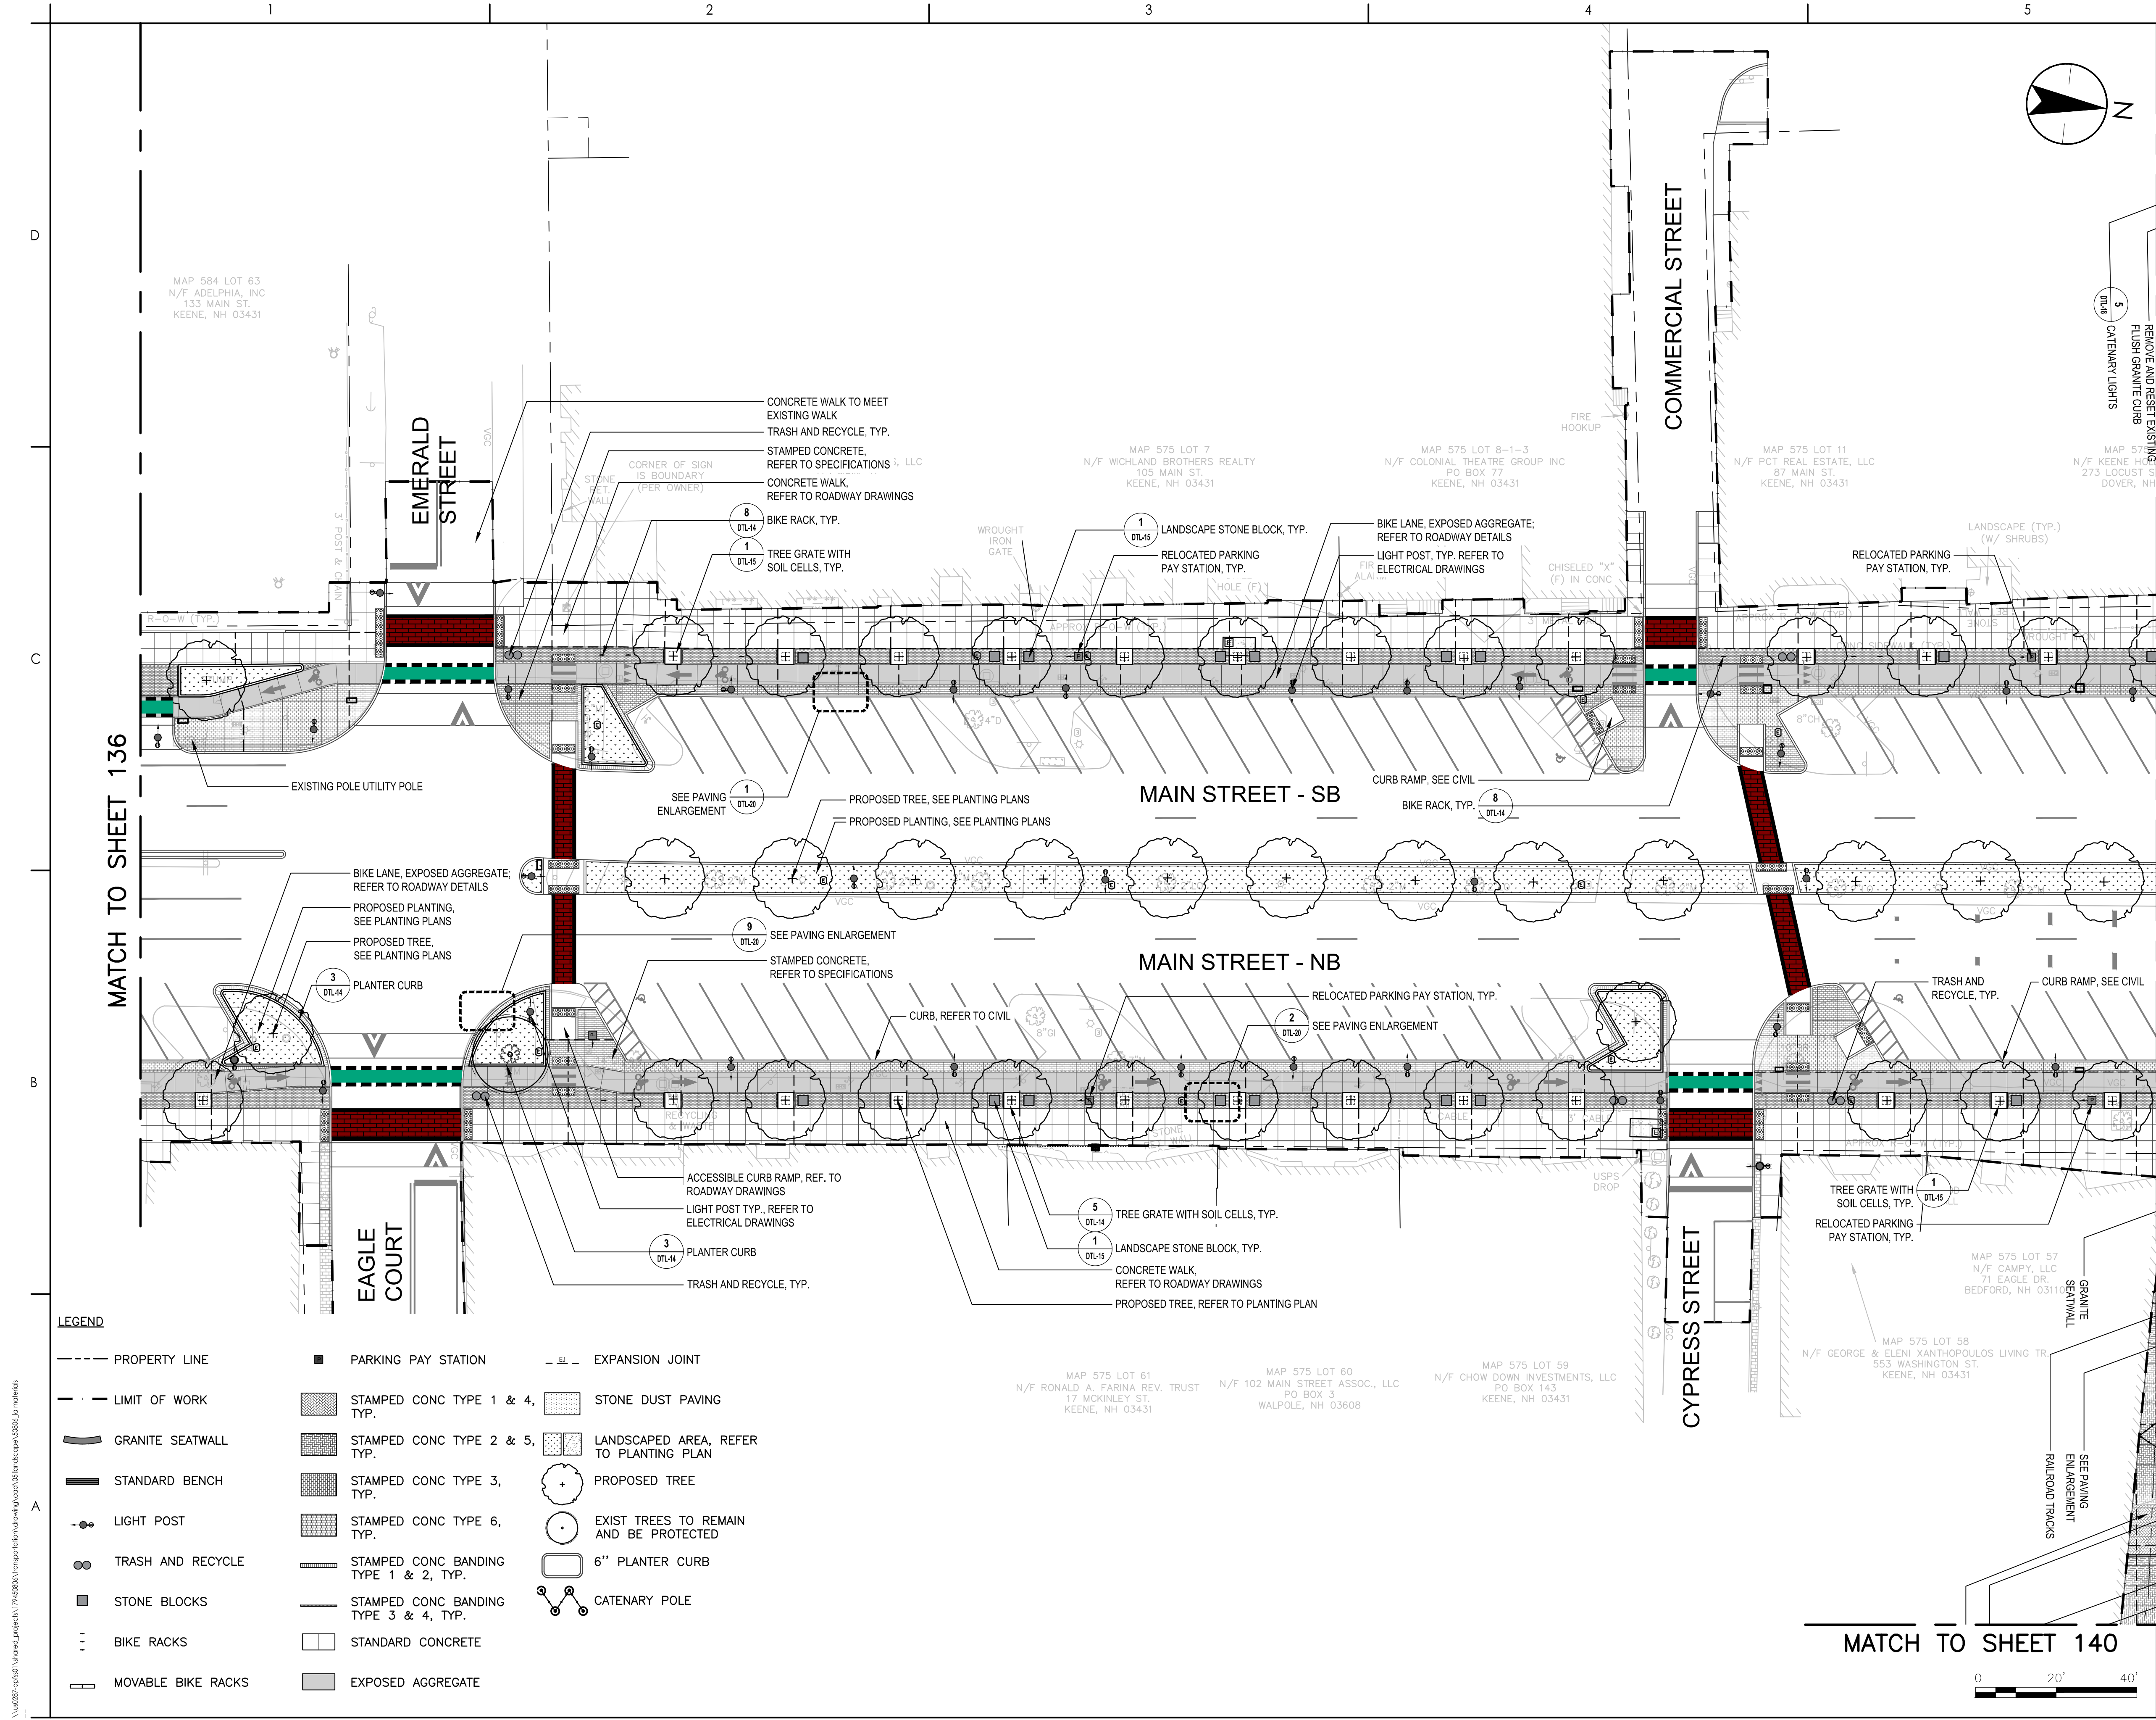


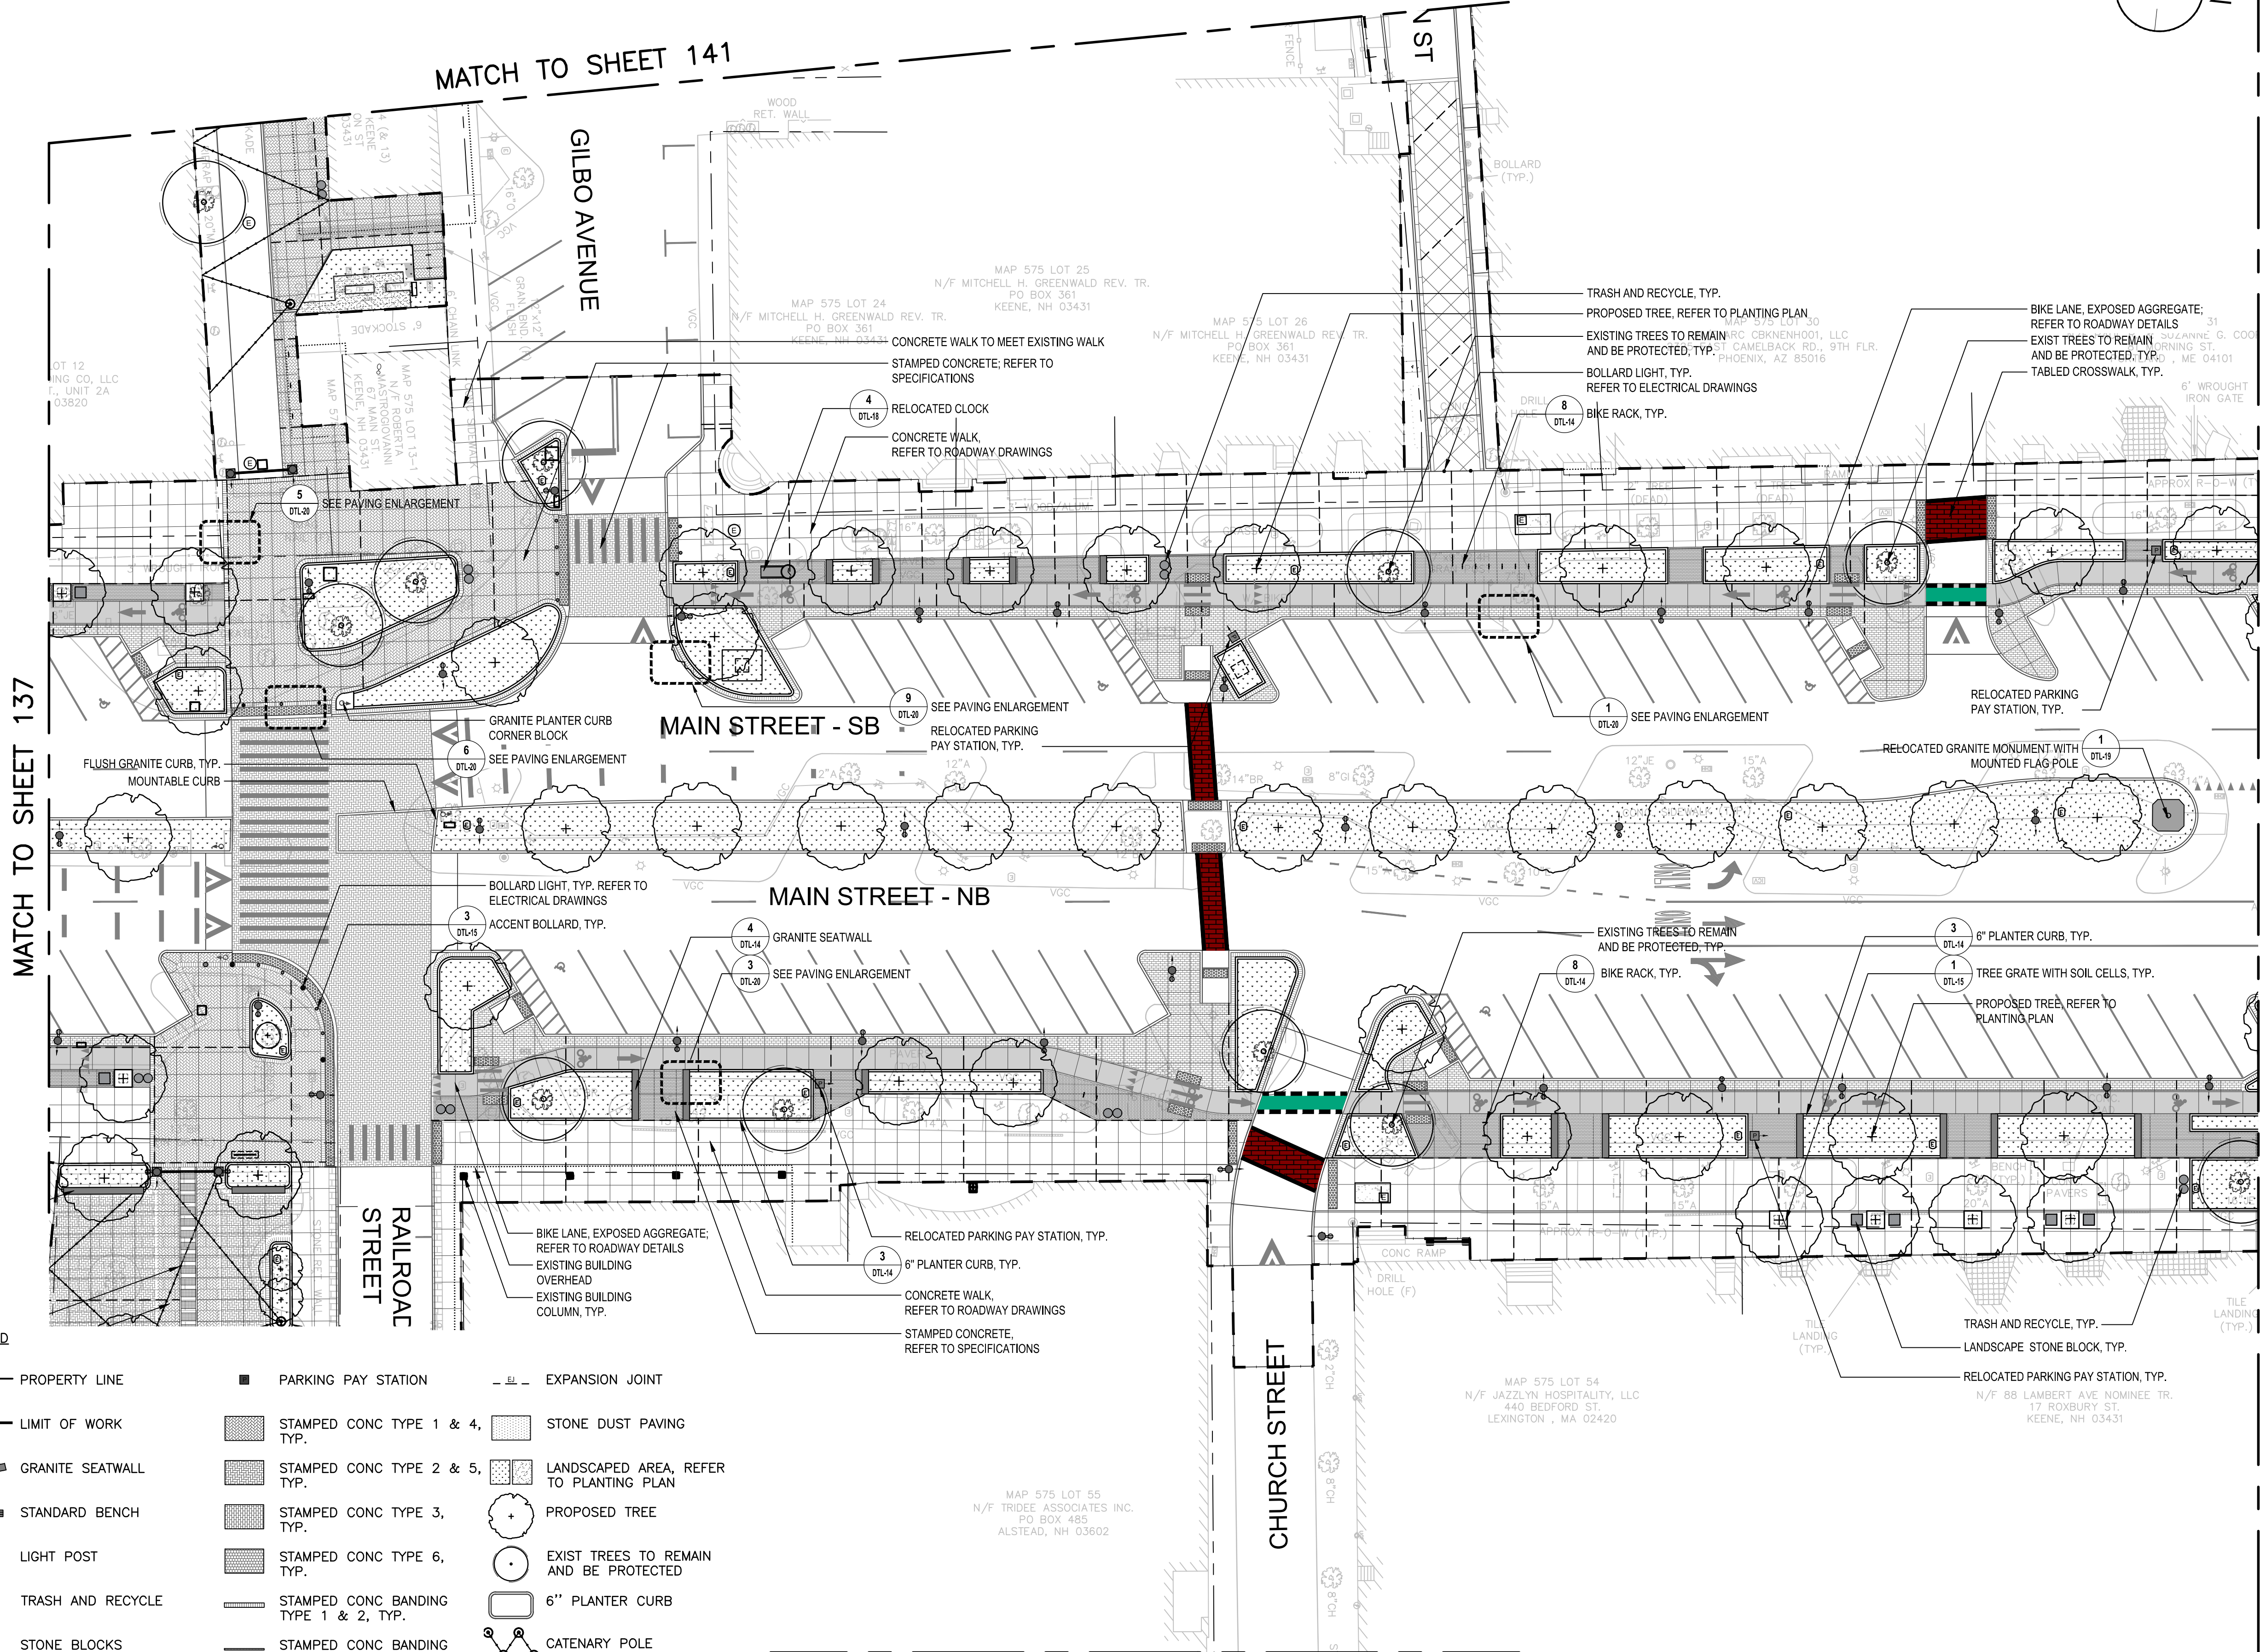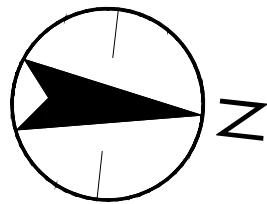

LEGEND

--- PROPERTY LINE	■ PARKING PAY STATION	- - - EXPANSION JOINT
- - - LIMIT OF WORK	STAMPED CONC TYPE 1 & 4, TYP.	STONE DUST PAVING
GRANITE SEATWALL	STAMPED CONC TYPE 2 & 5, TYP.	LANDSCAPED AREA, REFER TO PLANTING PLAN
STANDARD BENCH	STAMPED CONC TYPE 3, TYP.	PROPOSED TREE
LIGHT POST	STAMPED CONC TYPE 6, TYP.	EXIST TREES TO REMAIN AND BE PROTECTED
TRASH AND RECYCLE	STAMPED CONC BANDING TYPE 1 & 2, TYP.	6" PLANTER CURB
STONE BLOCKS	STAMPED CONC BANDING TYPE 3 & 4, TYP.	CATENARY POLE
BIKE RACKS	STANDARD CONCRETE	
MOVABLE BIKE RACKS	EXPOSED AGGREGATE	

MATCH TO SHEET 140

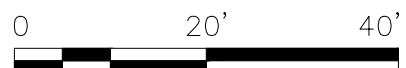



Copyright Reserved
The Contractor shall verify and be responsible for all dimensions. DO NOT scale the drawing - any errors or omissions shall be reported to Stantec without delay.
The Copyrights to all designs and drawings are the property of Stantec. Reproduction or use for any purpose other than that authorized by Stantec is forbidden.

Consultant

Notes

Revision		By	Appd	YYYY-MM-DD
Issued		By	Appd	YYYY-MM-DD
File Name: 50806_LA MATERIALS	IL Dwn.	NH Dgn.	BN Chkd.	-- YYYY-MM-DD

Permit/Seal

Client/Project Logo

Client/Project
CITY OF KEENE

KEENE DOWNTOWN IMPROVEMENTS

KEENE, NEW HAMPSHIRE

Title

LANDSCAPE MATERIALS
PLAN (SHEET 04 OF 06)

Project No.
179450974


Revision Sheet
0 139 of 271

Scale
1"=20'


Drawing No.


IND

LND-10

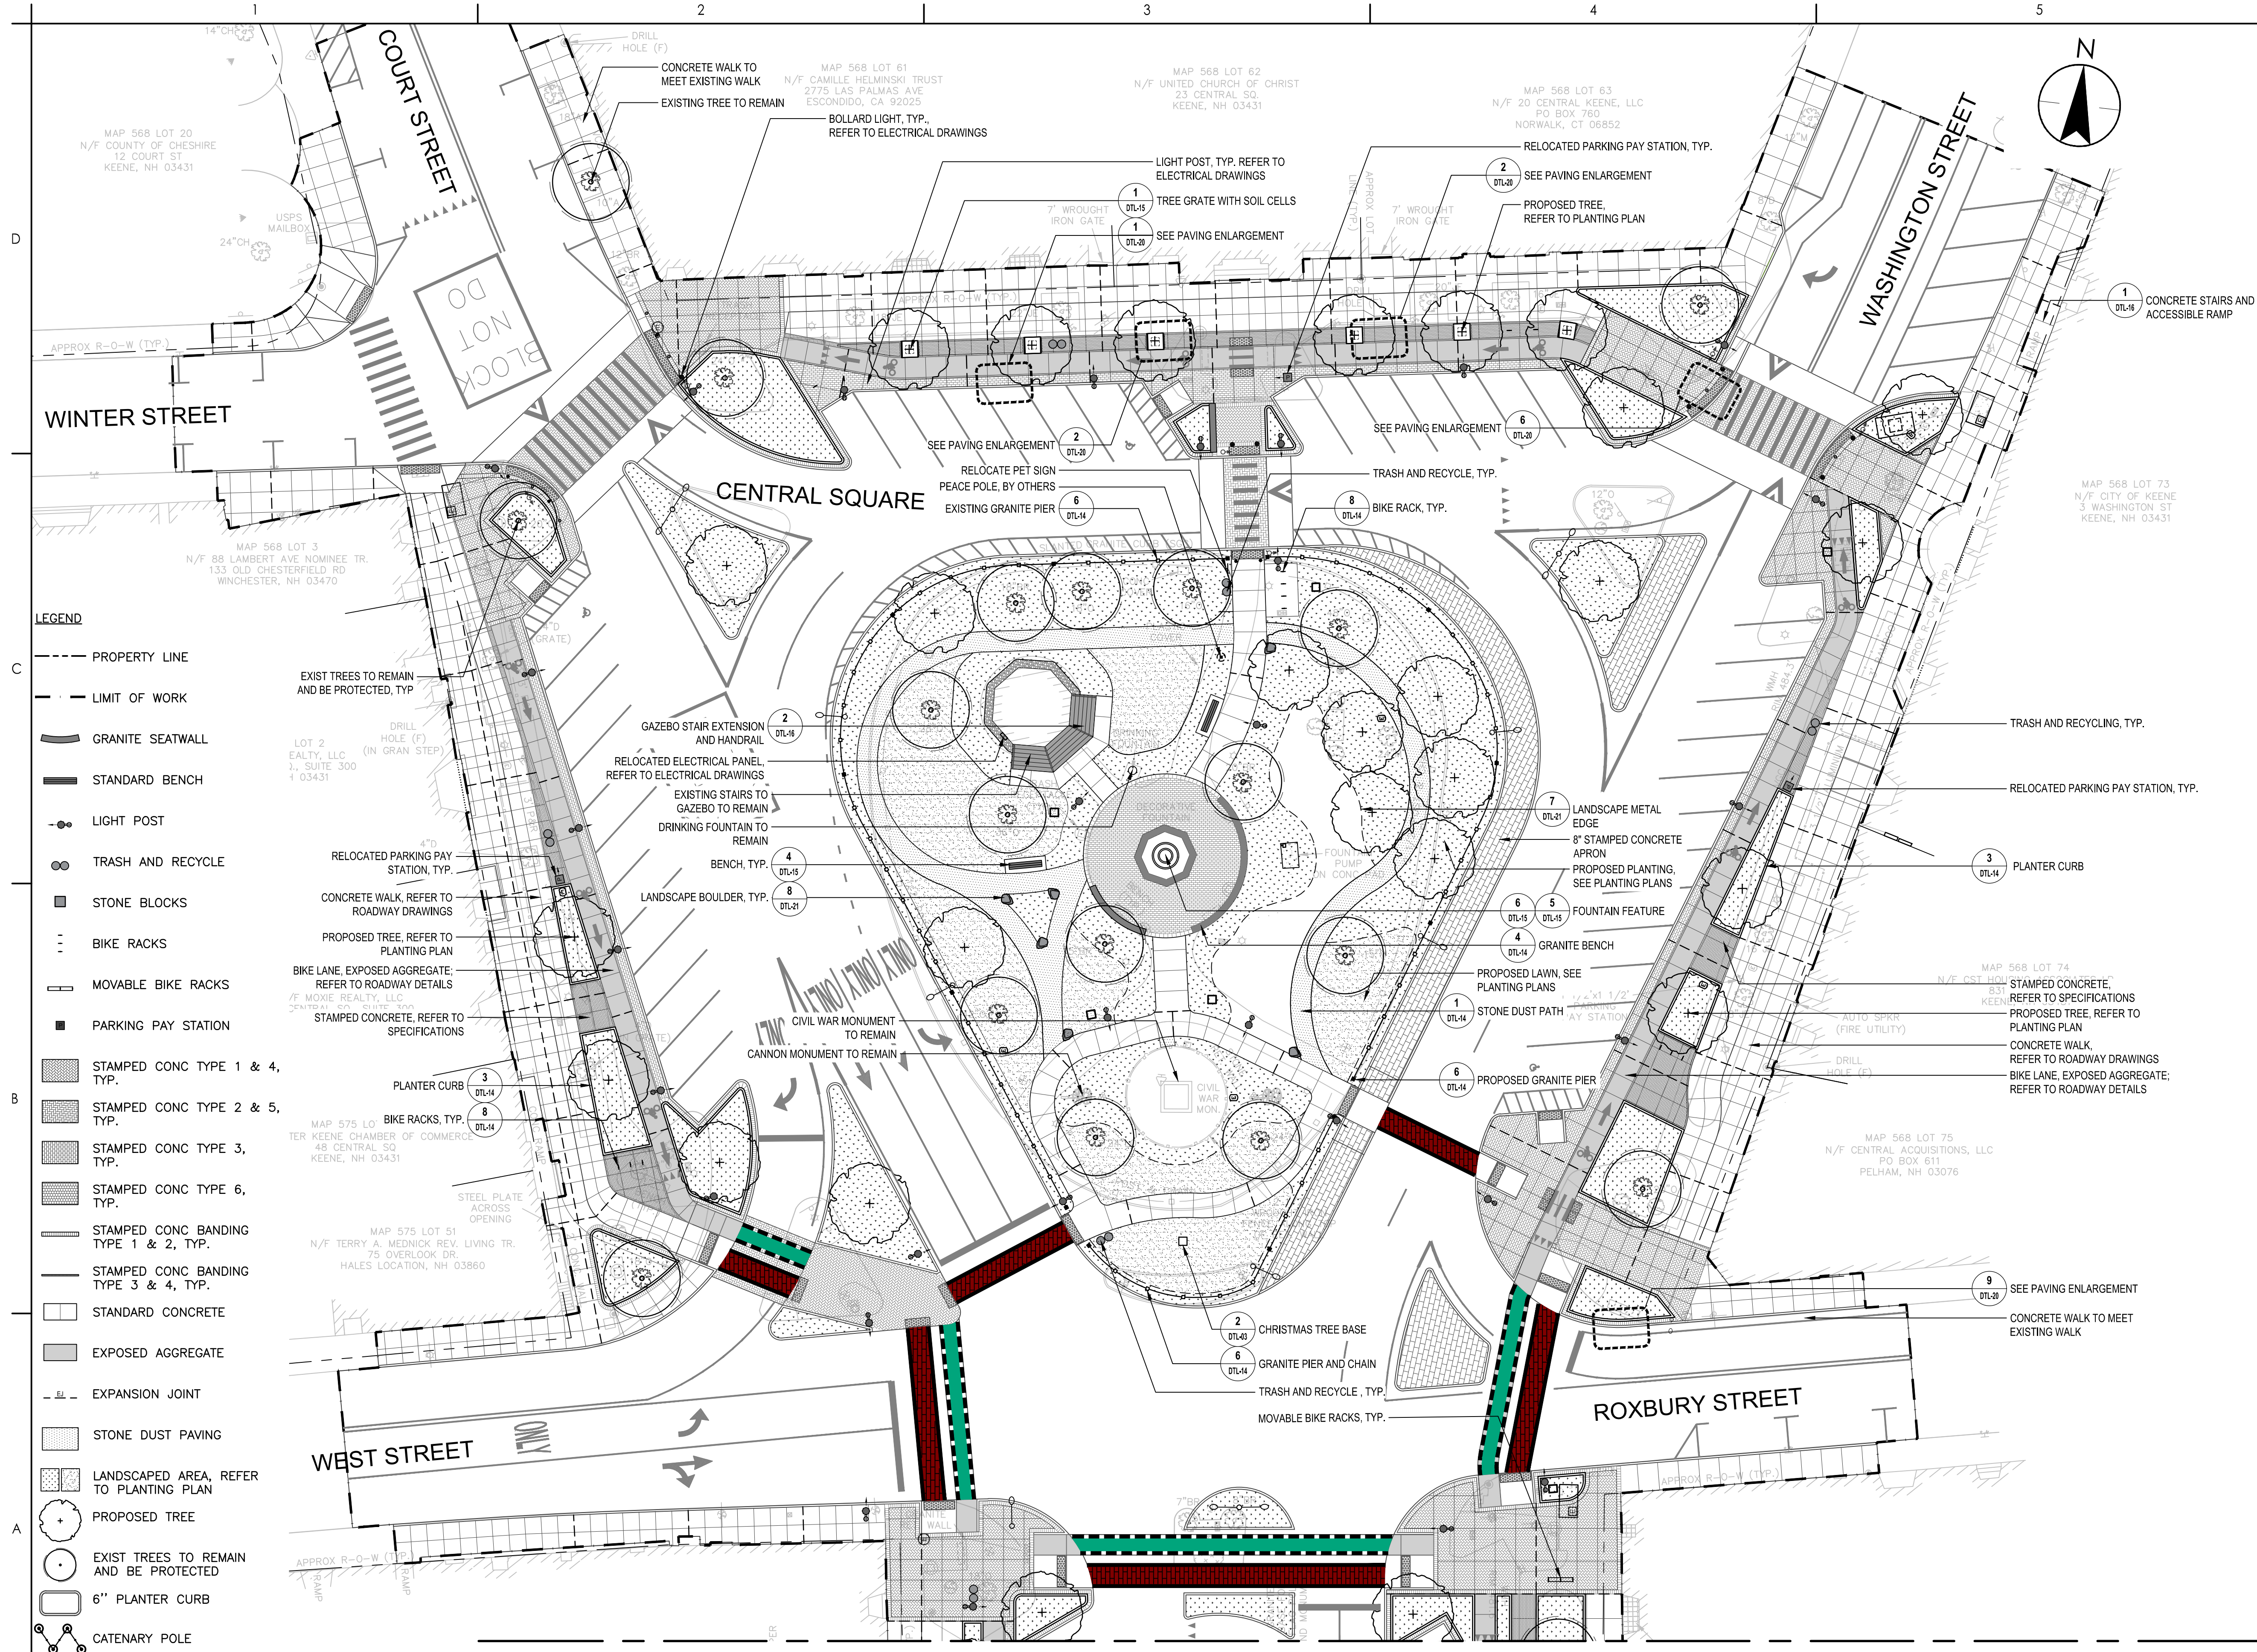

MATCH TO SHEET 138

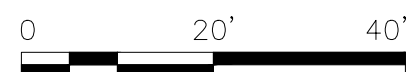

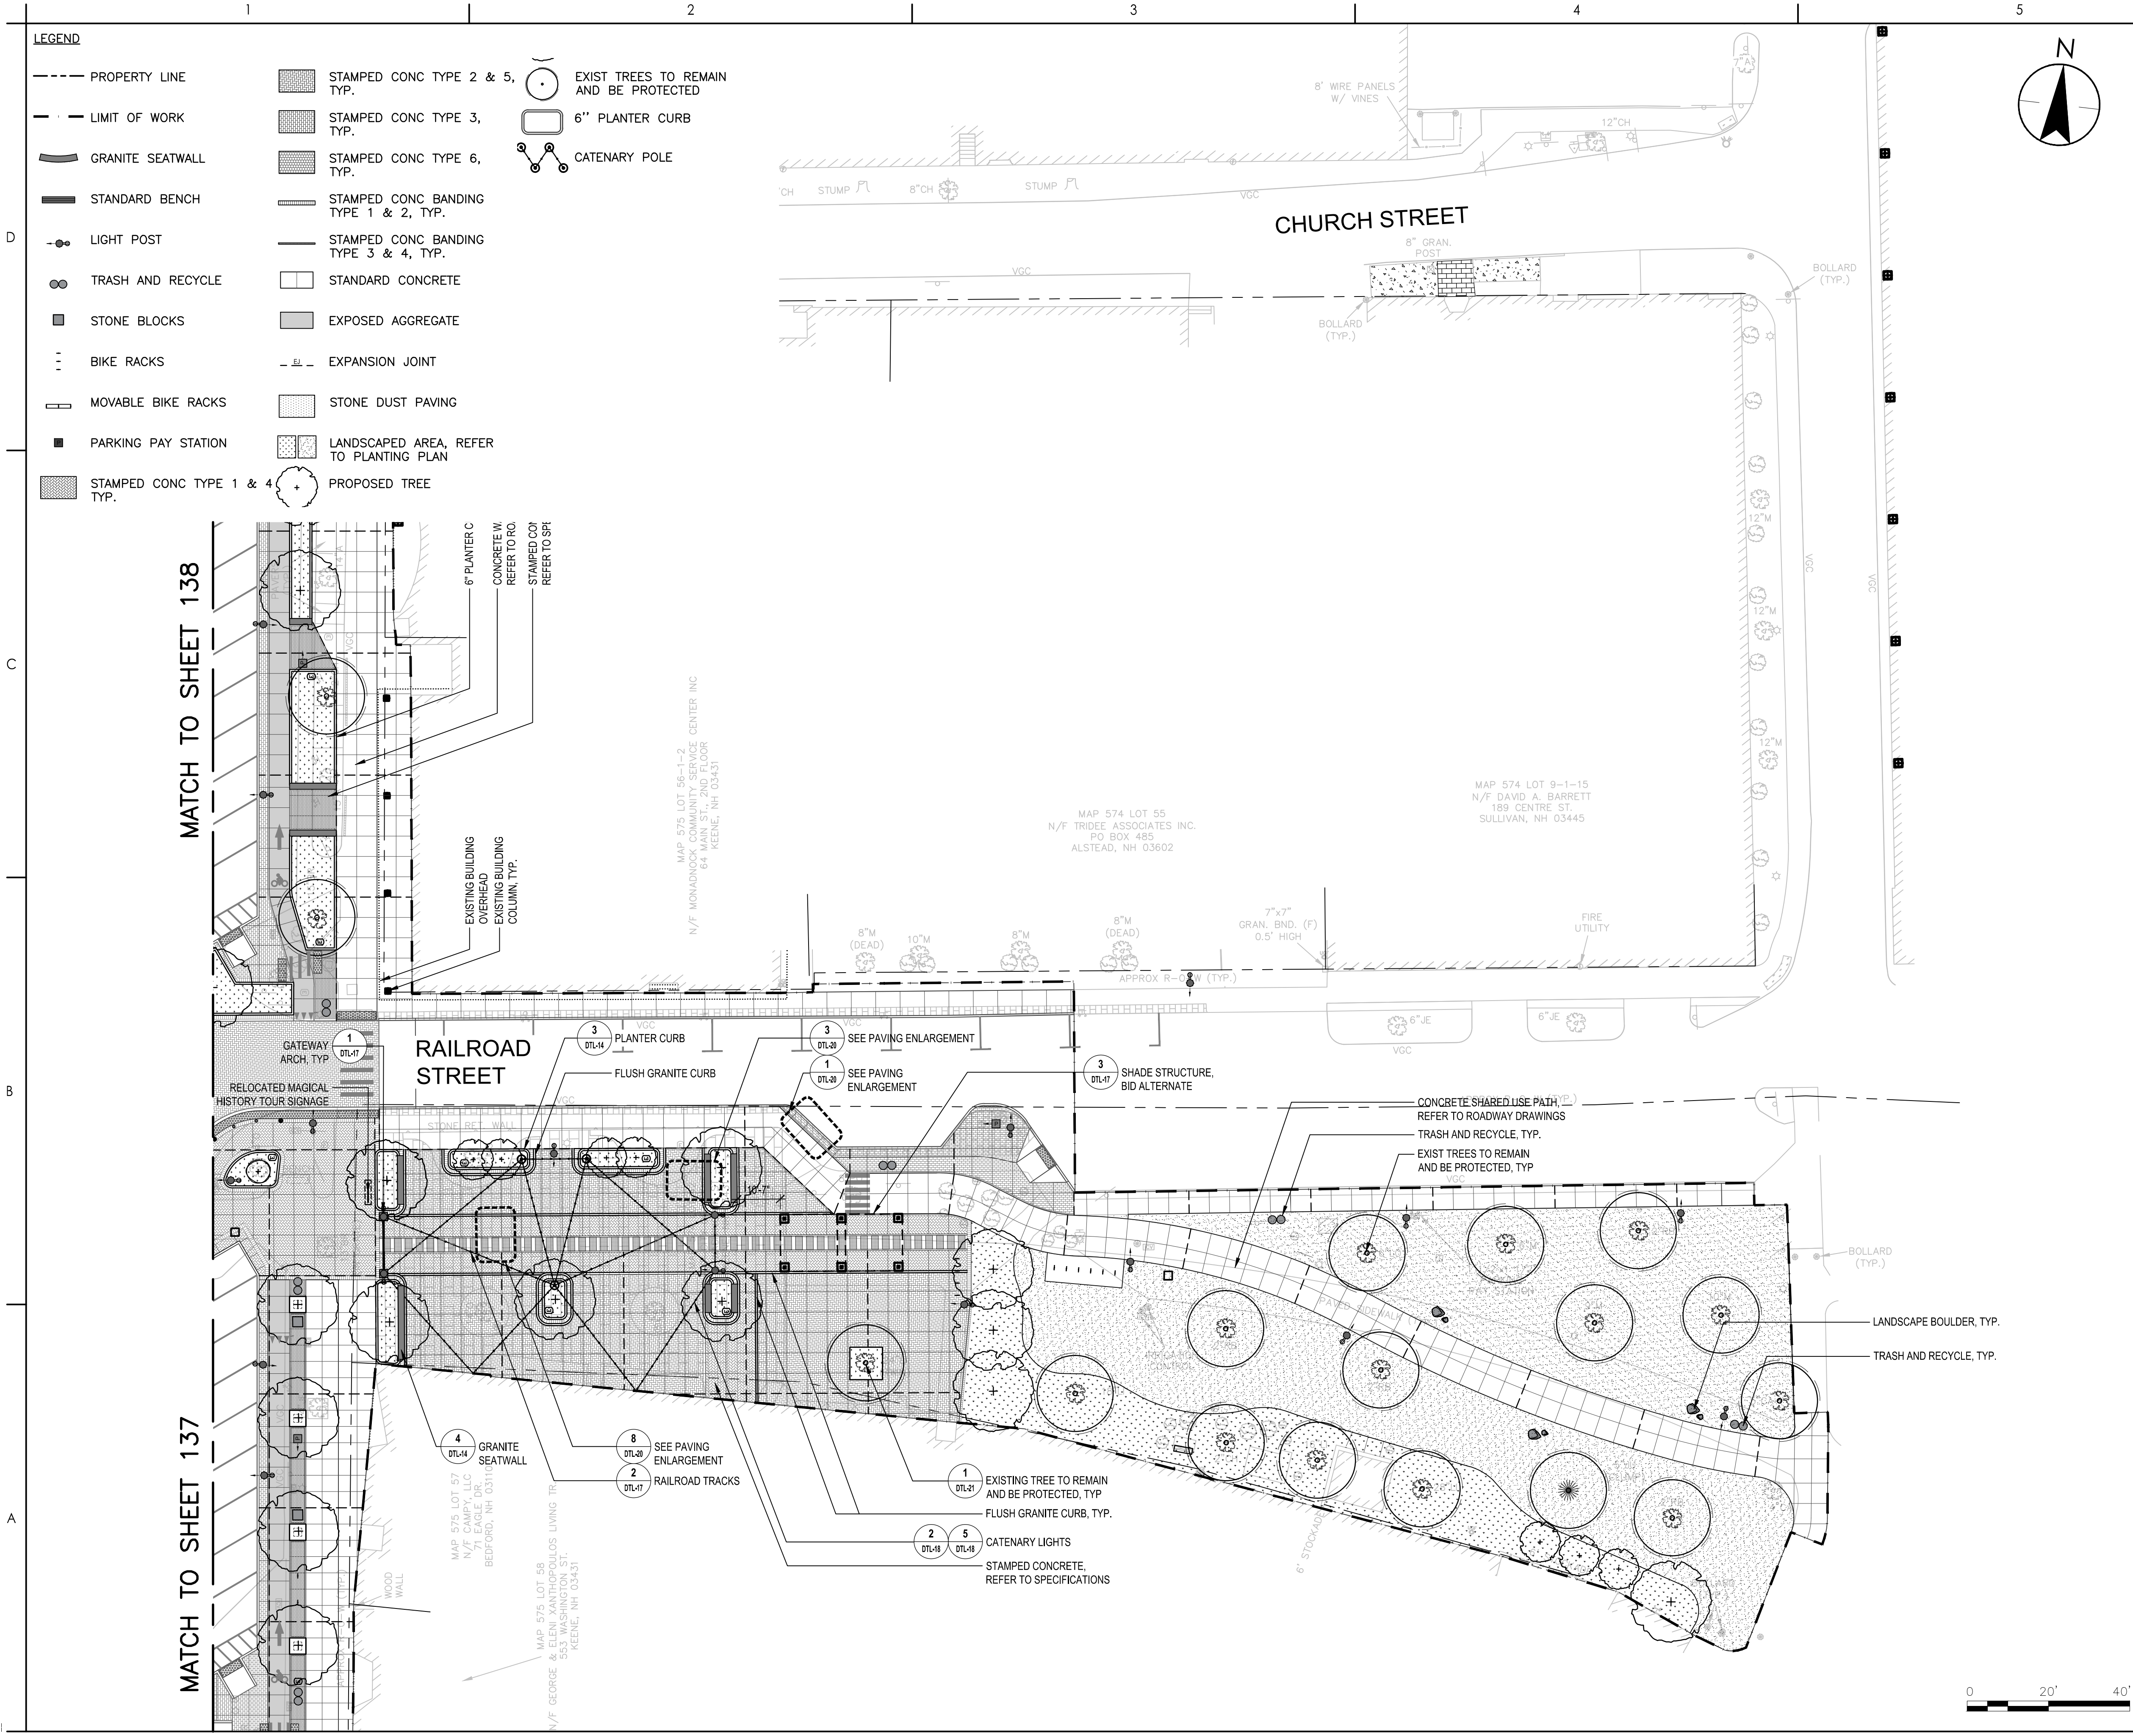

Stantec Consulting Services Inc.
5 Dartmouth Drive Suite 200
Auburn NH 03032-3984
Tel: (603) 669-8672
www.stantec.com

Copyright Reserved
The Contractor shall verify and be responsible for all dimensions. DO NOT scale the drawing
- any errors or omissions shall be reported to Stantec without delay.
The Copyrights to all designs and drawings are the property of Stantec. Reproduction or
use for any purpose other than that authorized by Stantec is forbidden.

Consultant

Notes

Revision

Issued

File Name: 30806_LA MATERIALS

Permit/Seal

Client/Project Logo

Client/Project
CITY OF KEENE

KEENE DOWNTOWN IMPROVEMENTS

KEENE, NEW HAMPSHIRE

Title
LANDSCAPE MATERIALS
PLAN (SHEET 05 OF 06)


Project No.
179450974

Revision
0

Sheet
140 of 271

Drawing No.
LND-11

LND-11

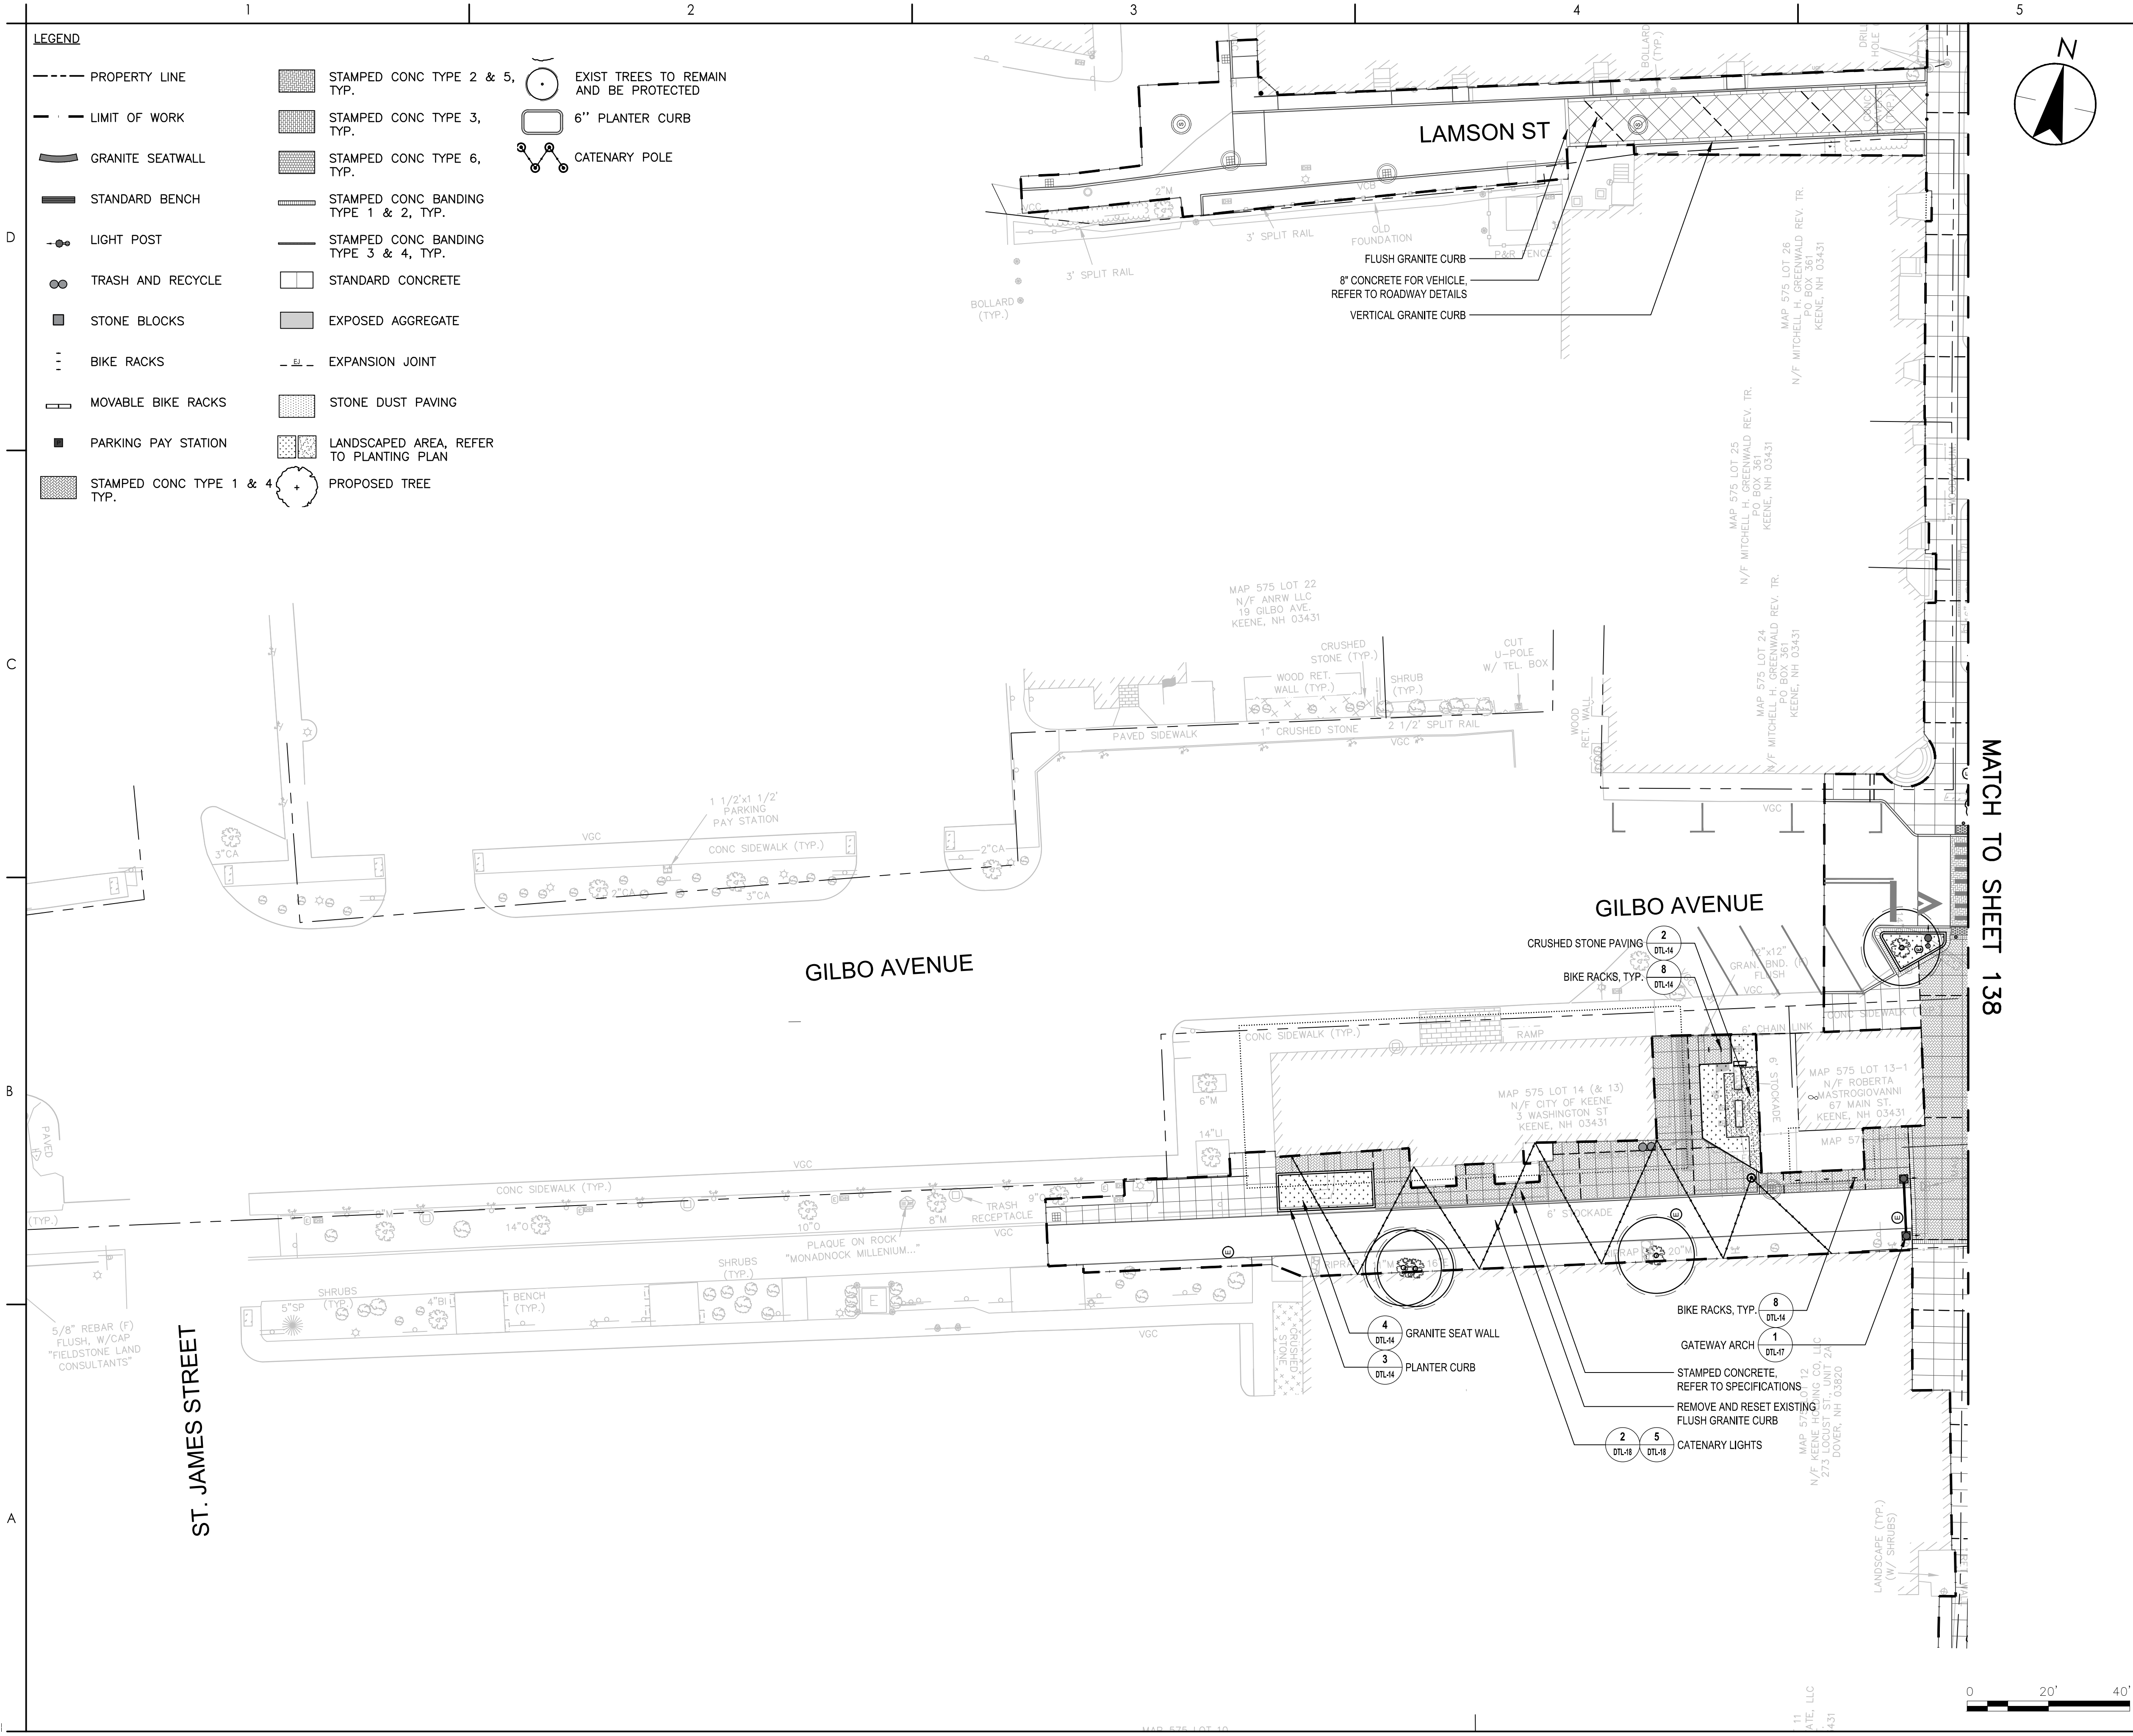

Stantec Consulting Services Inc.
5 Dartmouth Drive Suite 200
Auburn NH 03032-3984
Tel: (603) 669-8672
www.stantec.com

Copyright Reserved

The Contractor shall verify and be responsible for all dimensions. DO NOT scale the drawing.
- any errors or omissions shall be reported to Stantec without delay.
The Copyrights to all designs and drawings are the property of Stantec. Reproduction or use for any purpose other than that authorized by Stantec is forbidden.

Consultant

Notes

Revision	By	Appd	YYYY-MM-DD
----------	----	------	------------

Issued	By	Appd	YYYY-MM-DD
--------	----	------	------------

File Name: 30806_LA_MATERIALS	IL	NH	BN	---
	Dwn.	Dsgn.	Chkd.	YYYY-MM-DD

Permit/Seal

Client/Project Logo

Client/Project
CITY OF KEENE

KEENE DOWNTOWN IMPROVEMENTS

KEENE, NEW HAMPSHIRE

Title
LANDSCAPE MATERIALS
PLAN (SHEET 06 OF 06)

Project No.	Scale
179450974	1"=20'

Revision	Sheet	Drawing No.
0	141 of 271	LND-12